


City of Greenup Wastewater System

December 2005

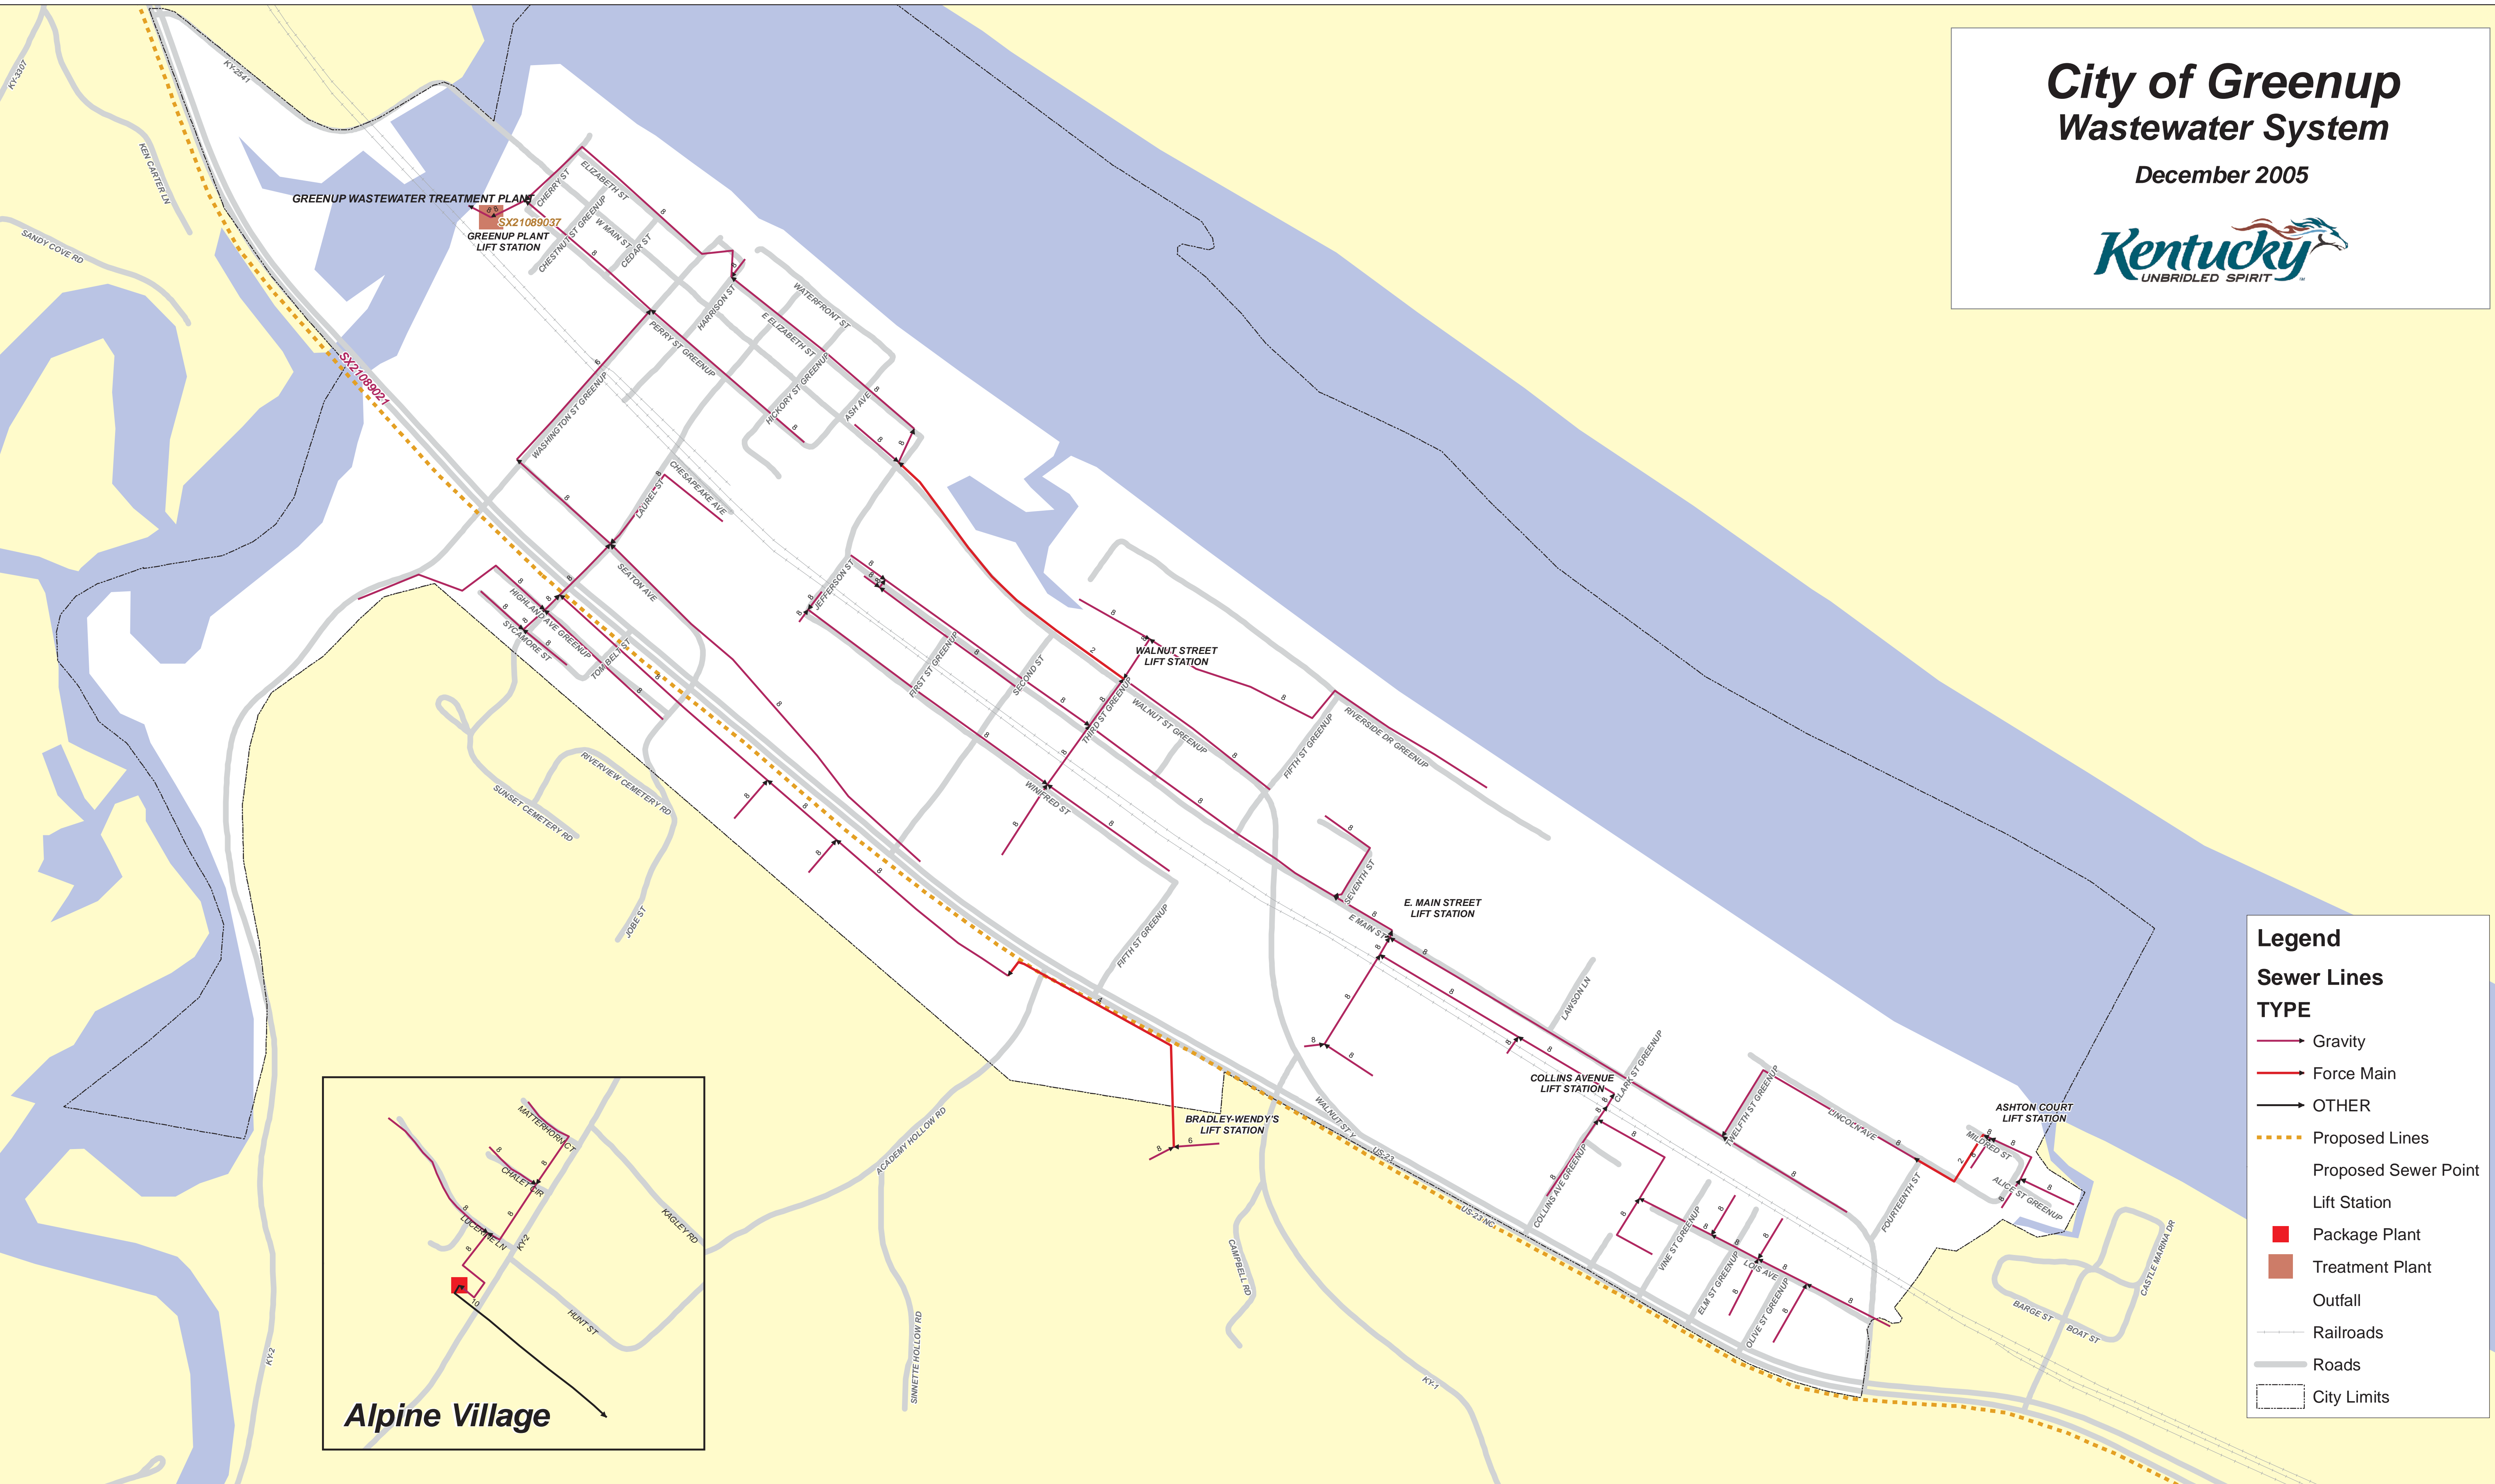

Legend

Sewer Lines

TYPE

- Gravity
- Force Main
- OTHER
- - - Proposed Lines
- Proposed Sewer Point
- Lift Station
- Package Plant
- Treatment Plant
- Outfall
- Railroads
- Roads
- City Limits



To the best of my knowledge, this planning map and associated data are an accurate current representation of the City of Greenup wastewater system.

Authorized Representative _____ Date _____



Limitation of Liability: The information contained on this map is to be used for planning purposes only. The FIVCO Area Development District provides no warranties of any kind for the accuracy or use of this information outside the context of use for planning purposes.

