

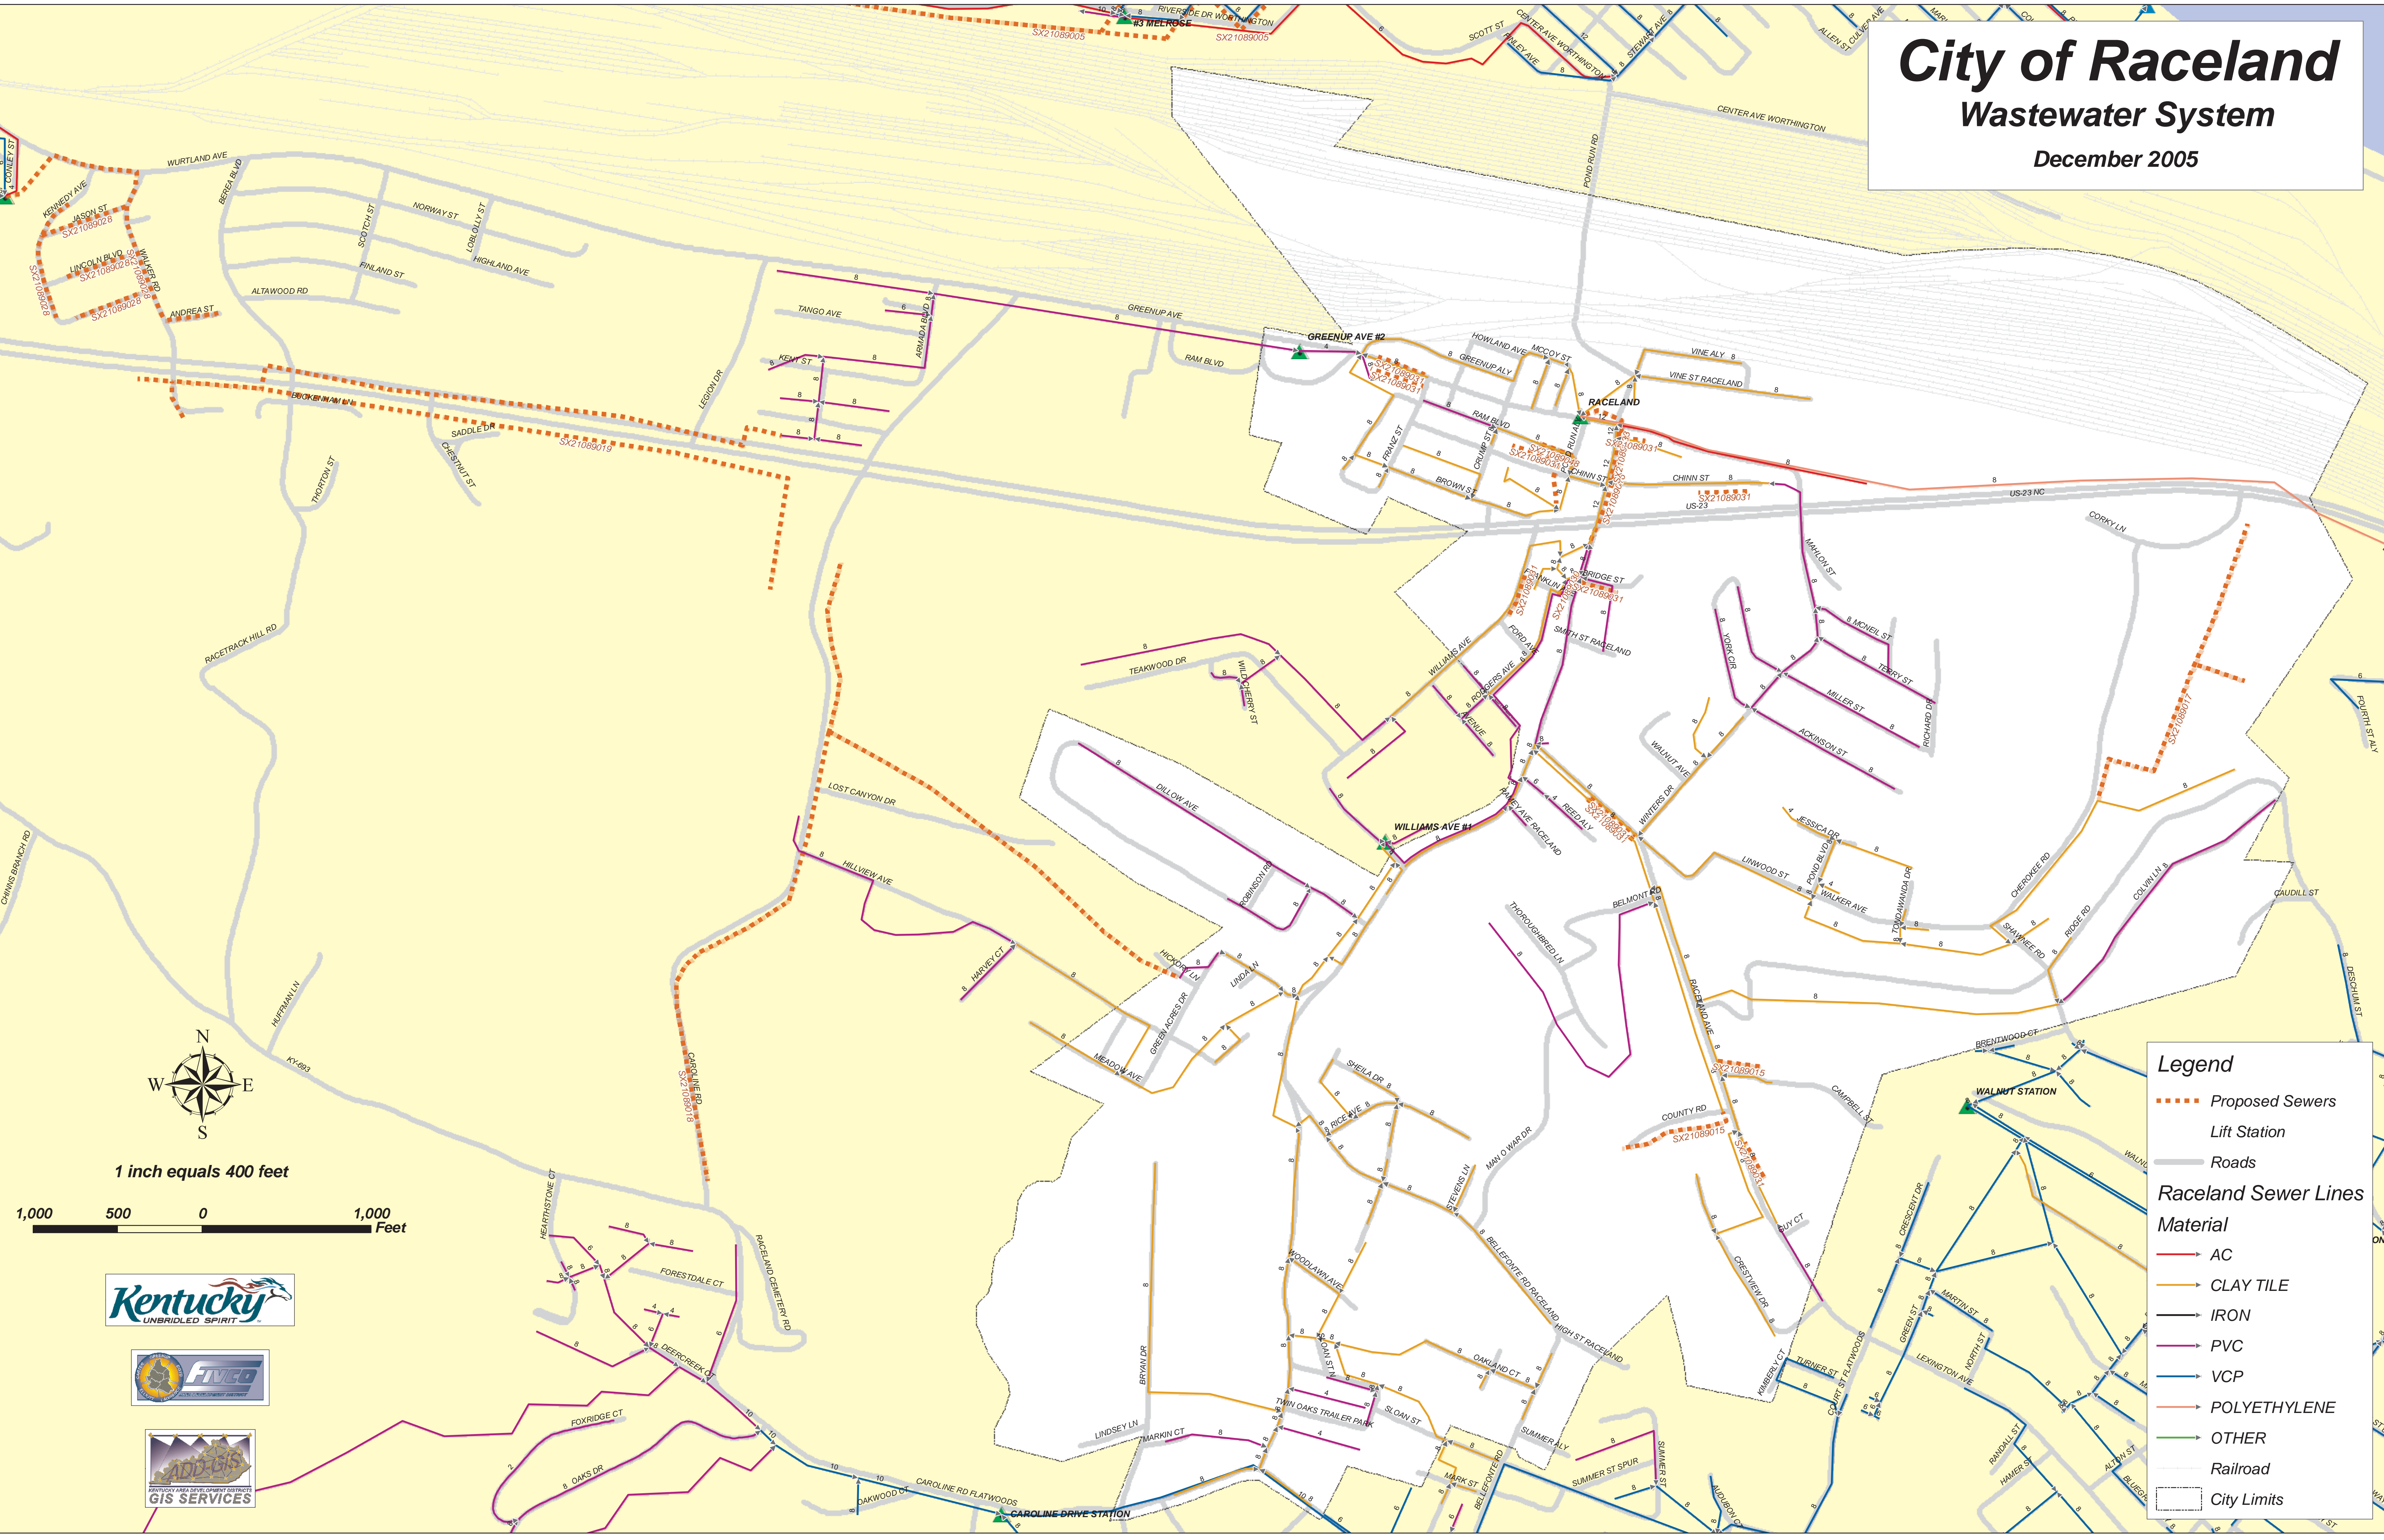


City of Raceland Wastewater System

December 2005

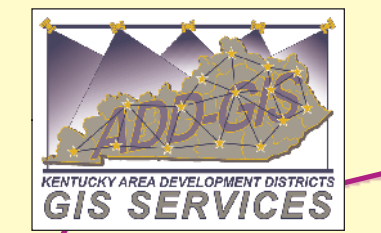

1 inch equals 400 feet

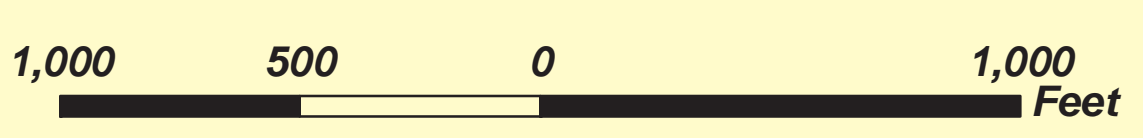

Legend

- - - Proposed Sewers
- Lift Station
- Roads
- Raceland Sewer Lines Material**
- AC
- CLAY TILE
- IRON
- PVC
- VCP
- POLYETHYLENE
- OTHER
- Railroad
- City Limits