


City of South Shore Wastewater System December 2005

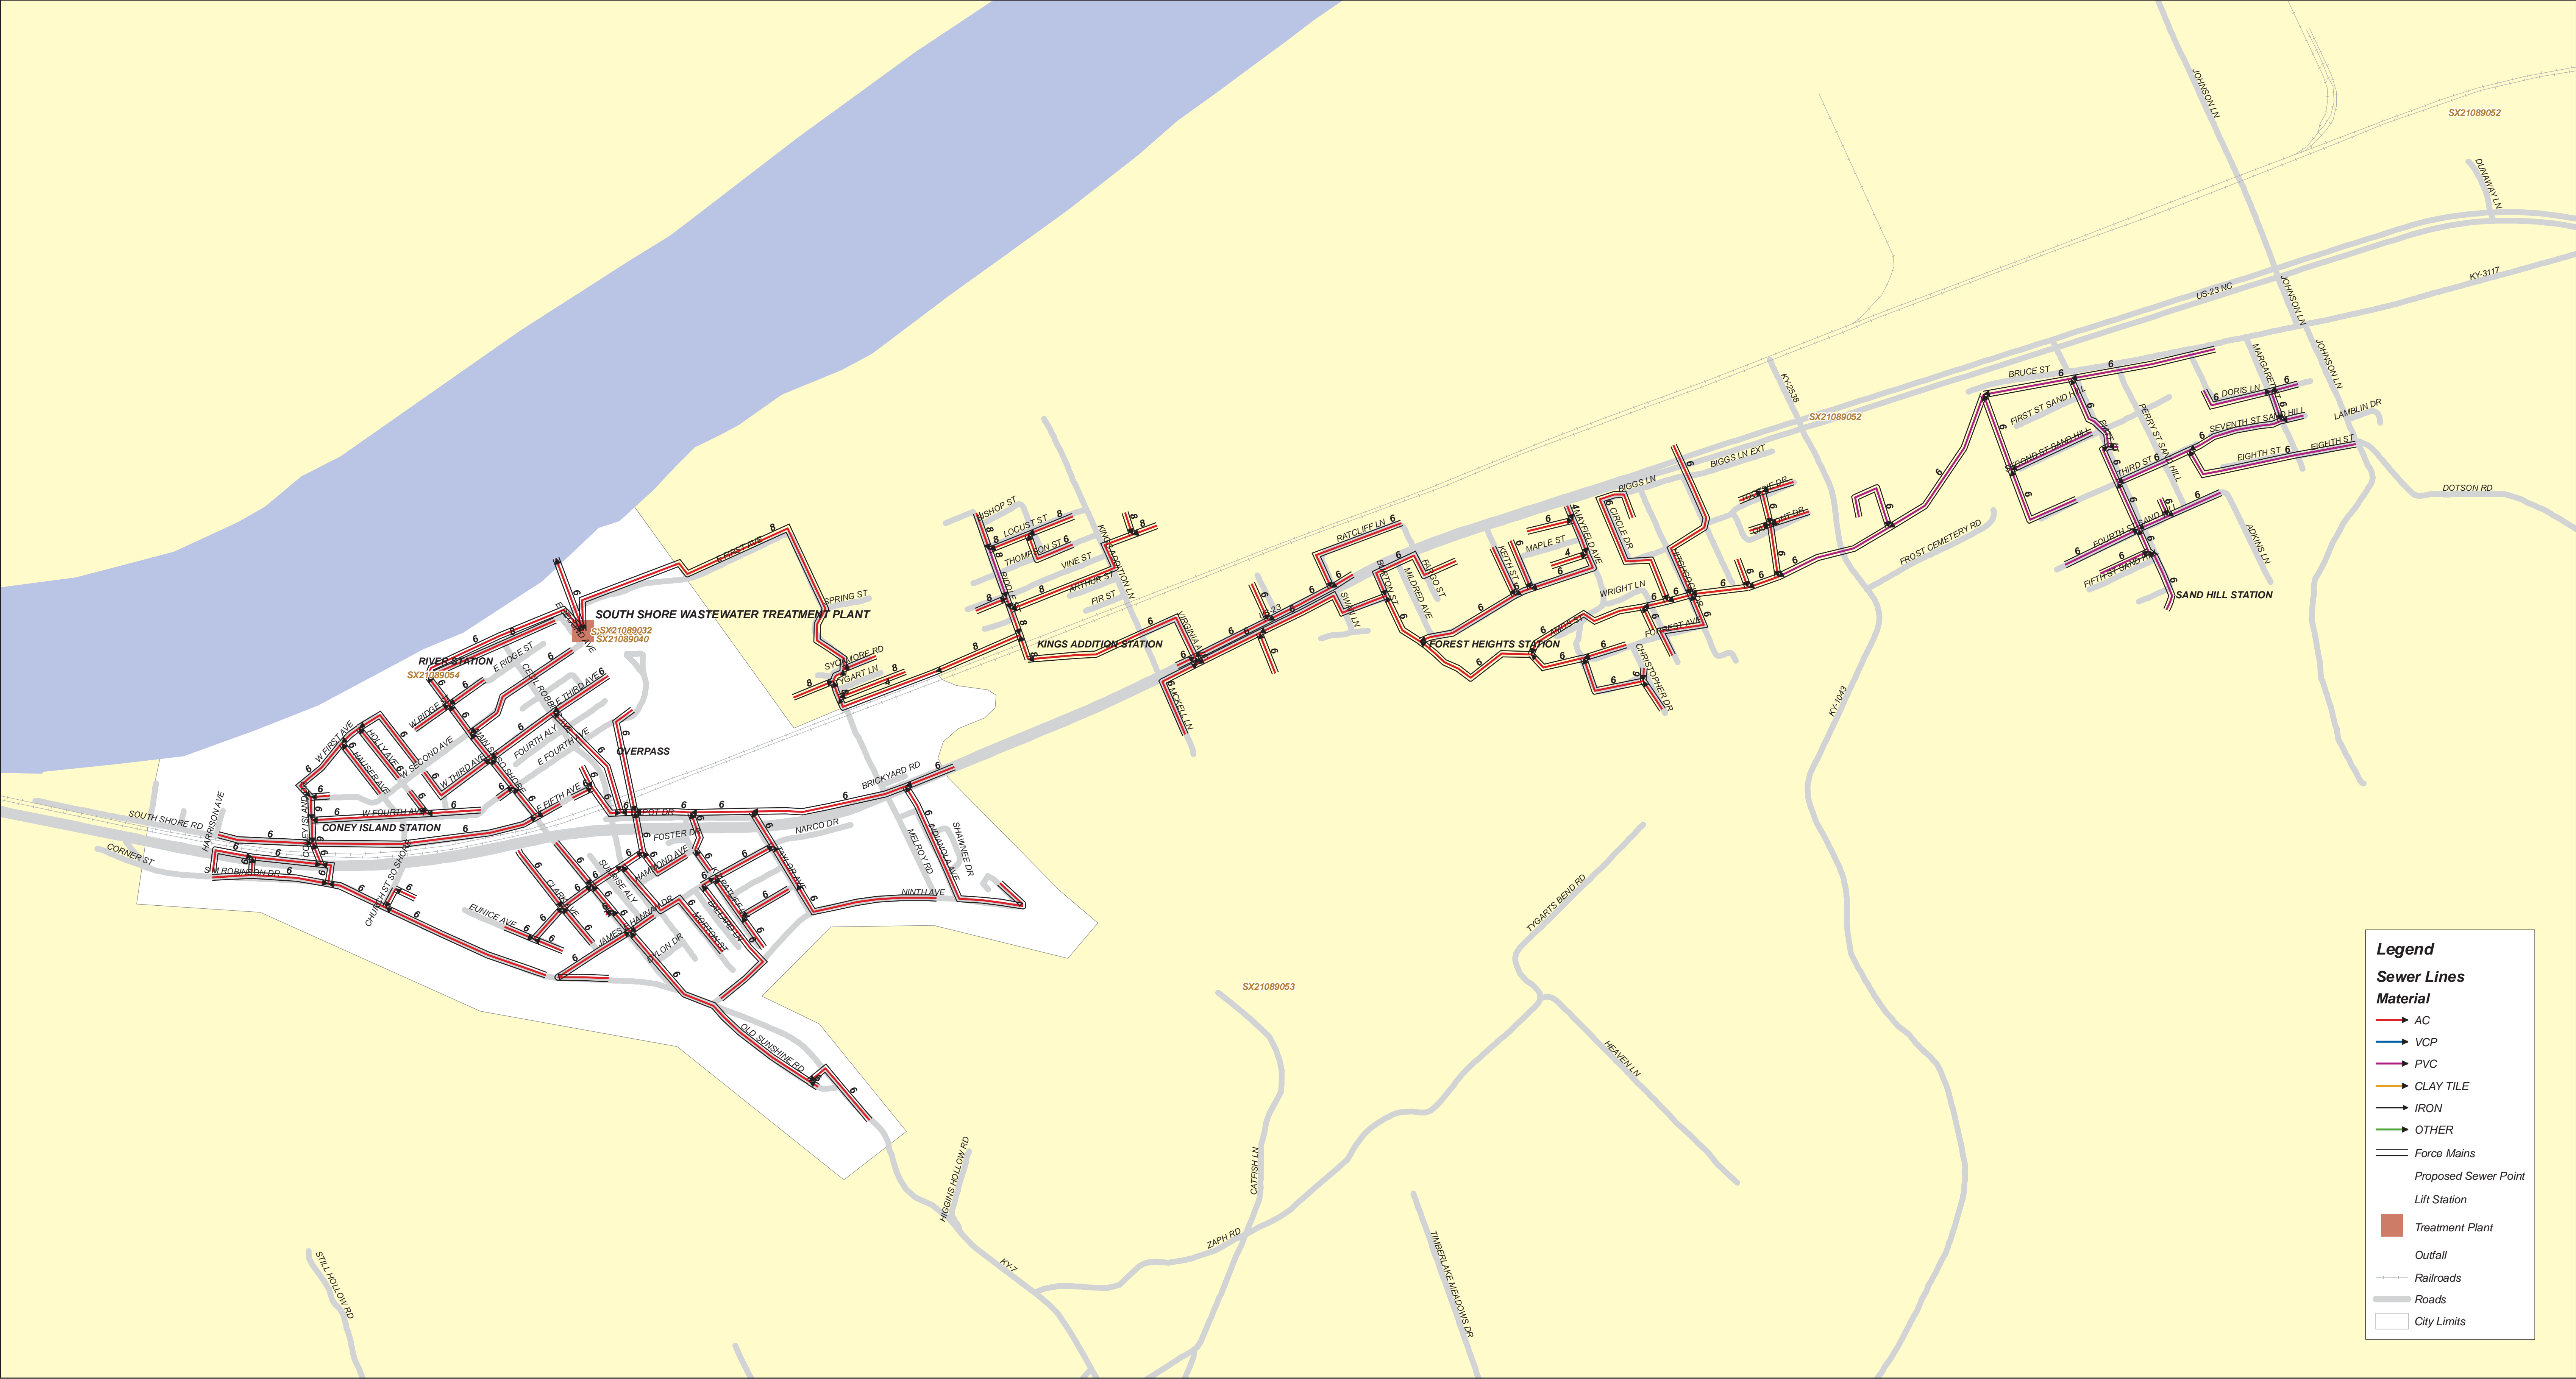

Legend

Sewer Lines

Material

- AC
- VCP
- PVC
- CLAY TILE
- IRON
- OTHER

Force Mains

Proposed Sewer Point

Lift Station

Treatment Plant

Outfall


Railroads

Roads

City Limits

To the best of my knowledge, this planning map and associated data are an accurate current representation of the City of South Shore wastewater system.

Authorized Representative _____ Date _____

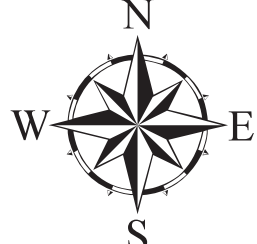

Limitation of Liability: The information contained on this map is to be used for planning purposes only. The FIVCO Area Development District provides no warranties of any kind for the accuracy or use of this information outside the context of use for planning purposes.

