


# City of Wurtland Wastewater System

December 2005

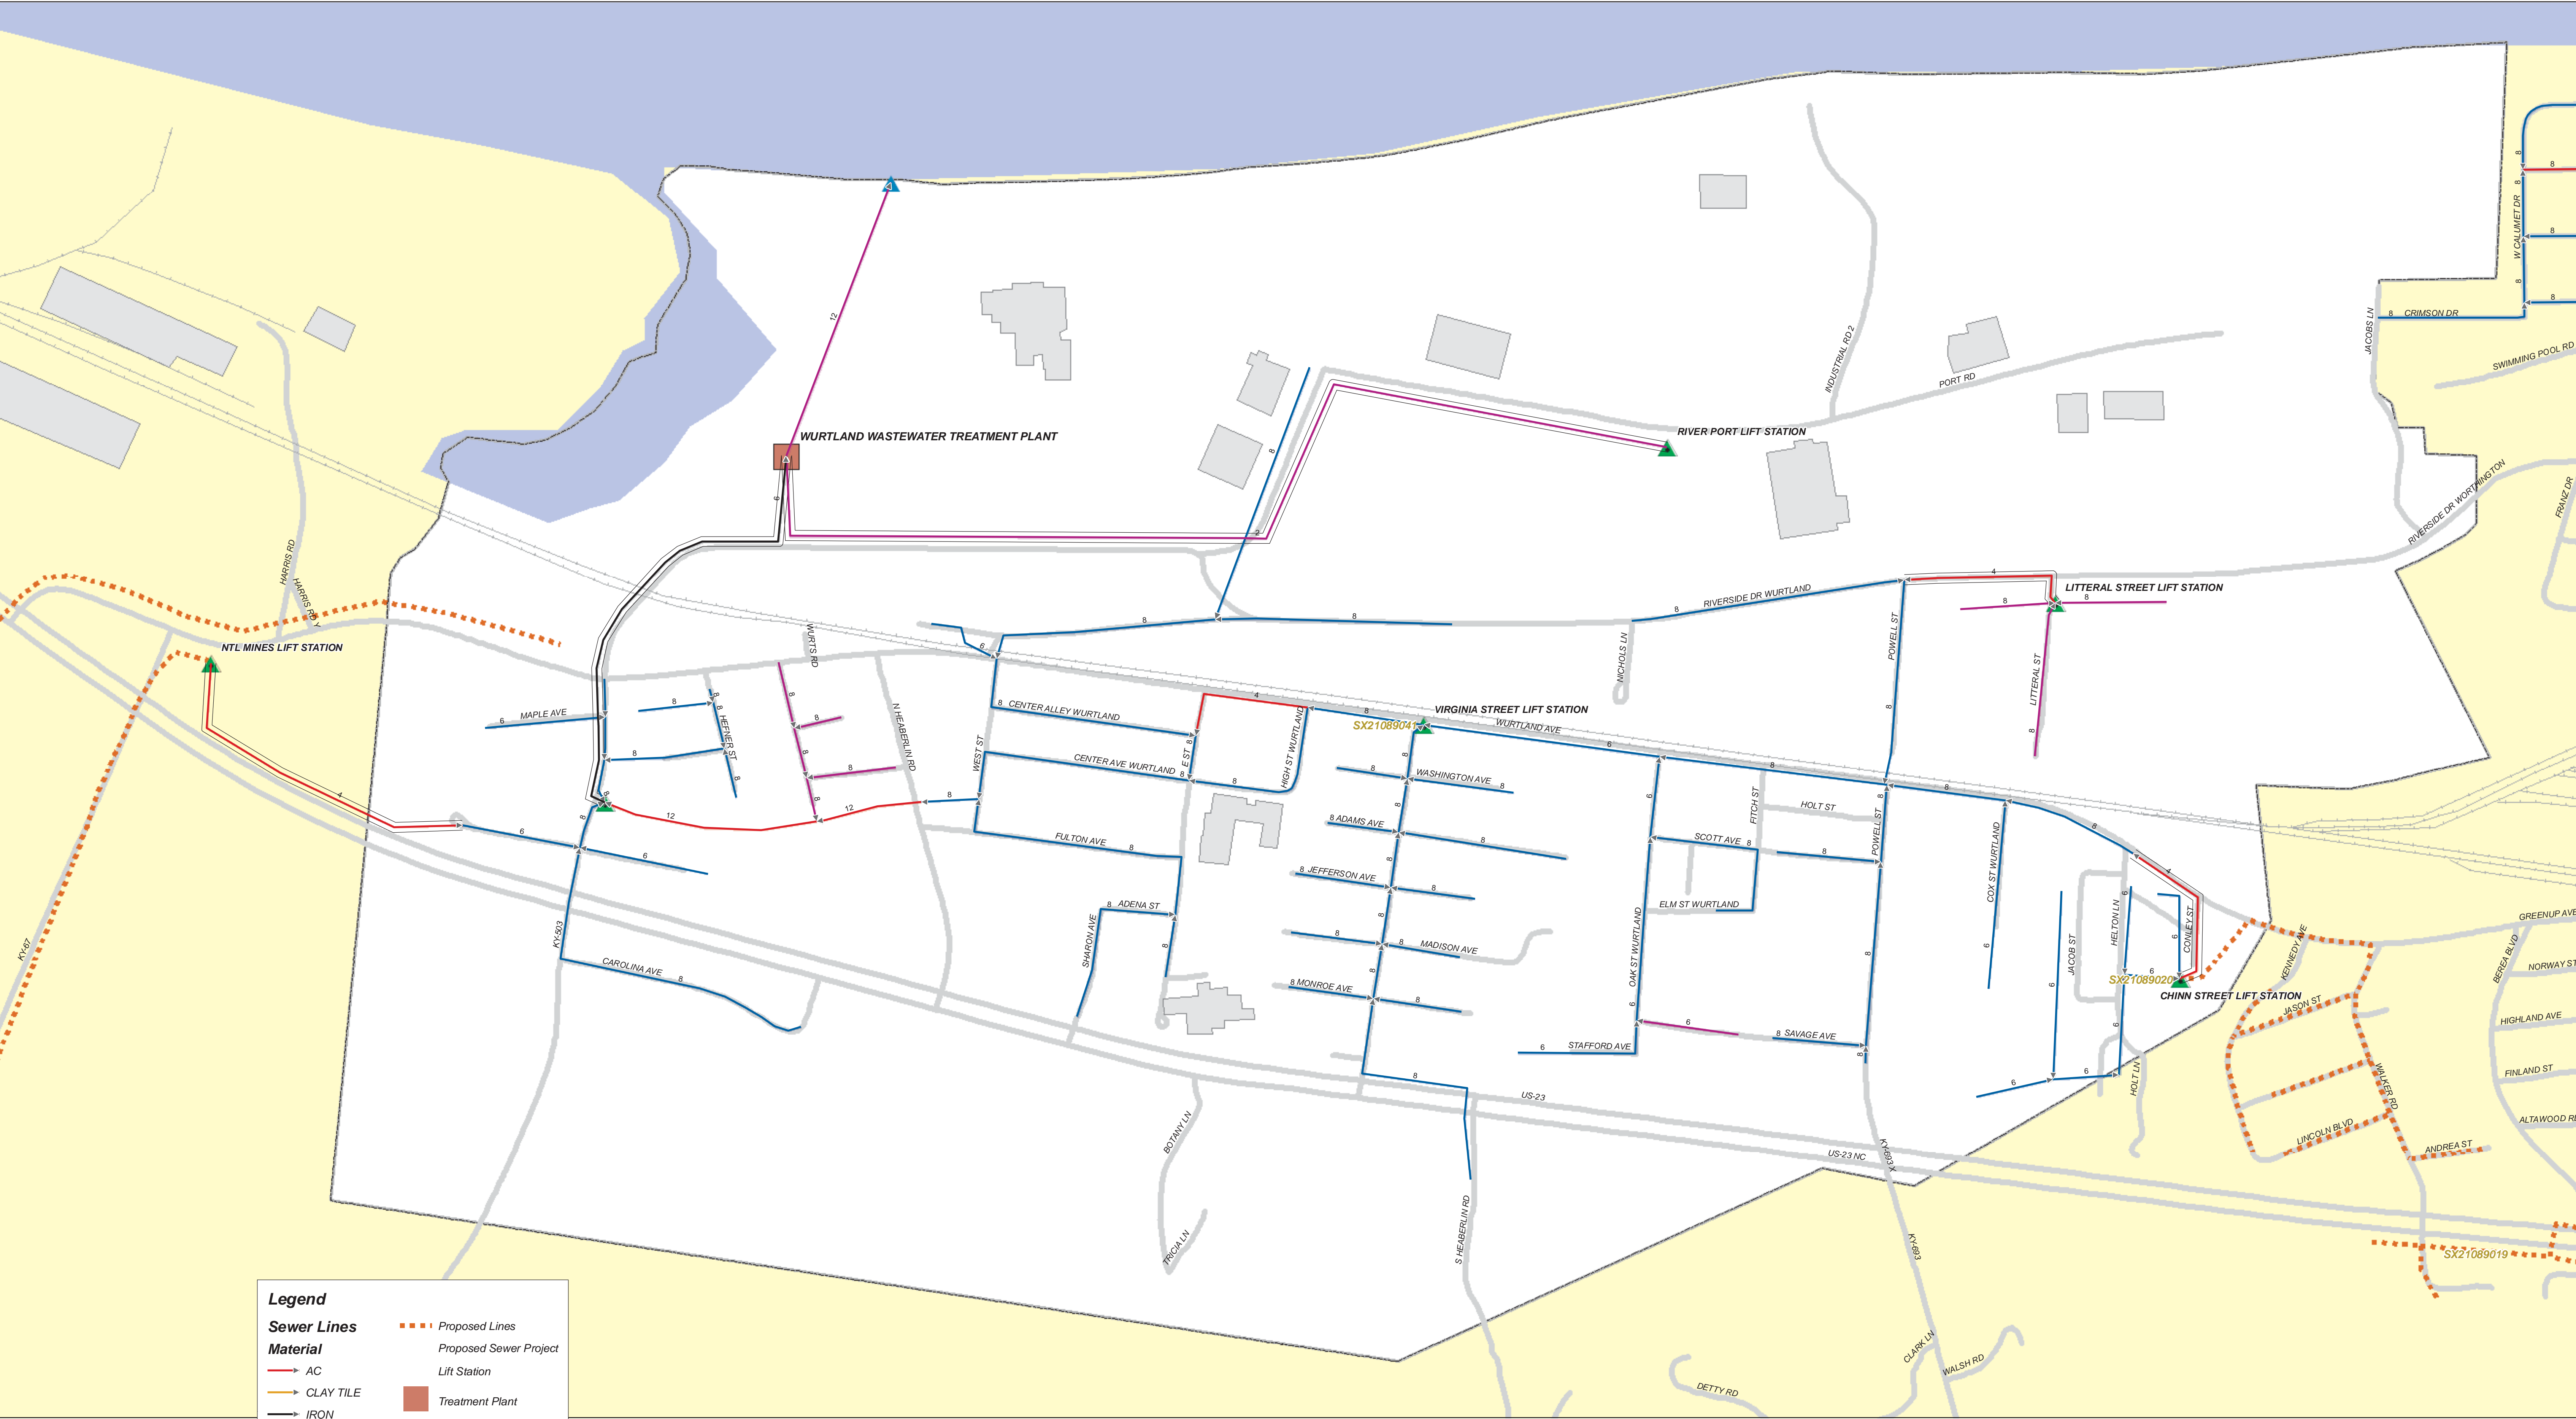

**Legend**

<b>Sewer Lines</b>	Proposed Lines
<b>Material</b>	Proposed Sewer Project
AC	Lift Station
CLAY TILE	Treatment Plant
IRON	Outfall
PVC	Roads
VCP	Railroad
POLYETHYLENE	Large Buildings
OTHER	City Limits
FORCE MAIN	

To the best of my knowledge, this planning map and associated data are an accurate current representation of the City of Wurtland wastewater system.

Authorized Representative \_\_\_\_\_ Date \_\_\_\_\_



Limitation of Liability: The information contained on this map is to be used for planning purposes only. The FIVCO Area Development District provides no warranties of any kind for the accuracy or use of this information outside the context of use for planning purposes.

