


# Big Sandy Water District Water System January 2006

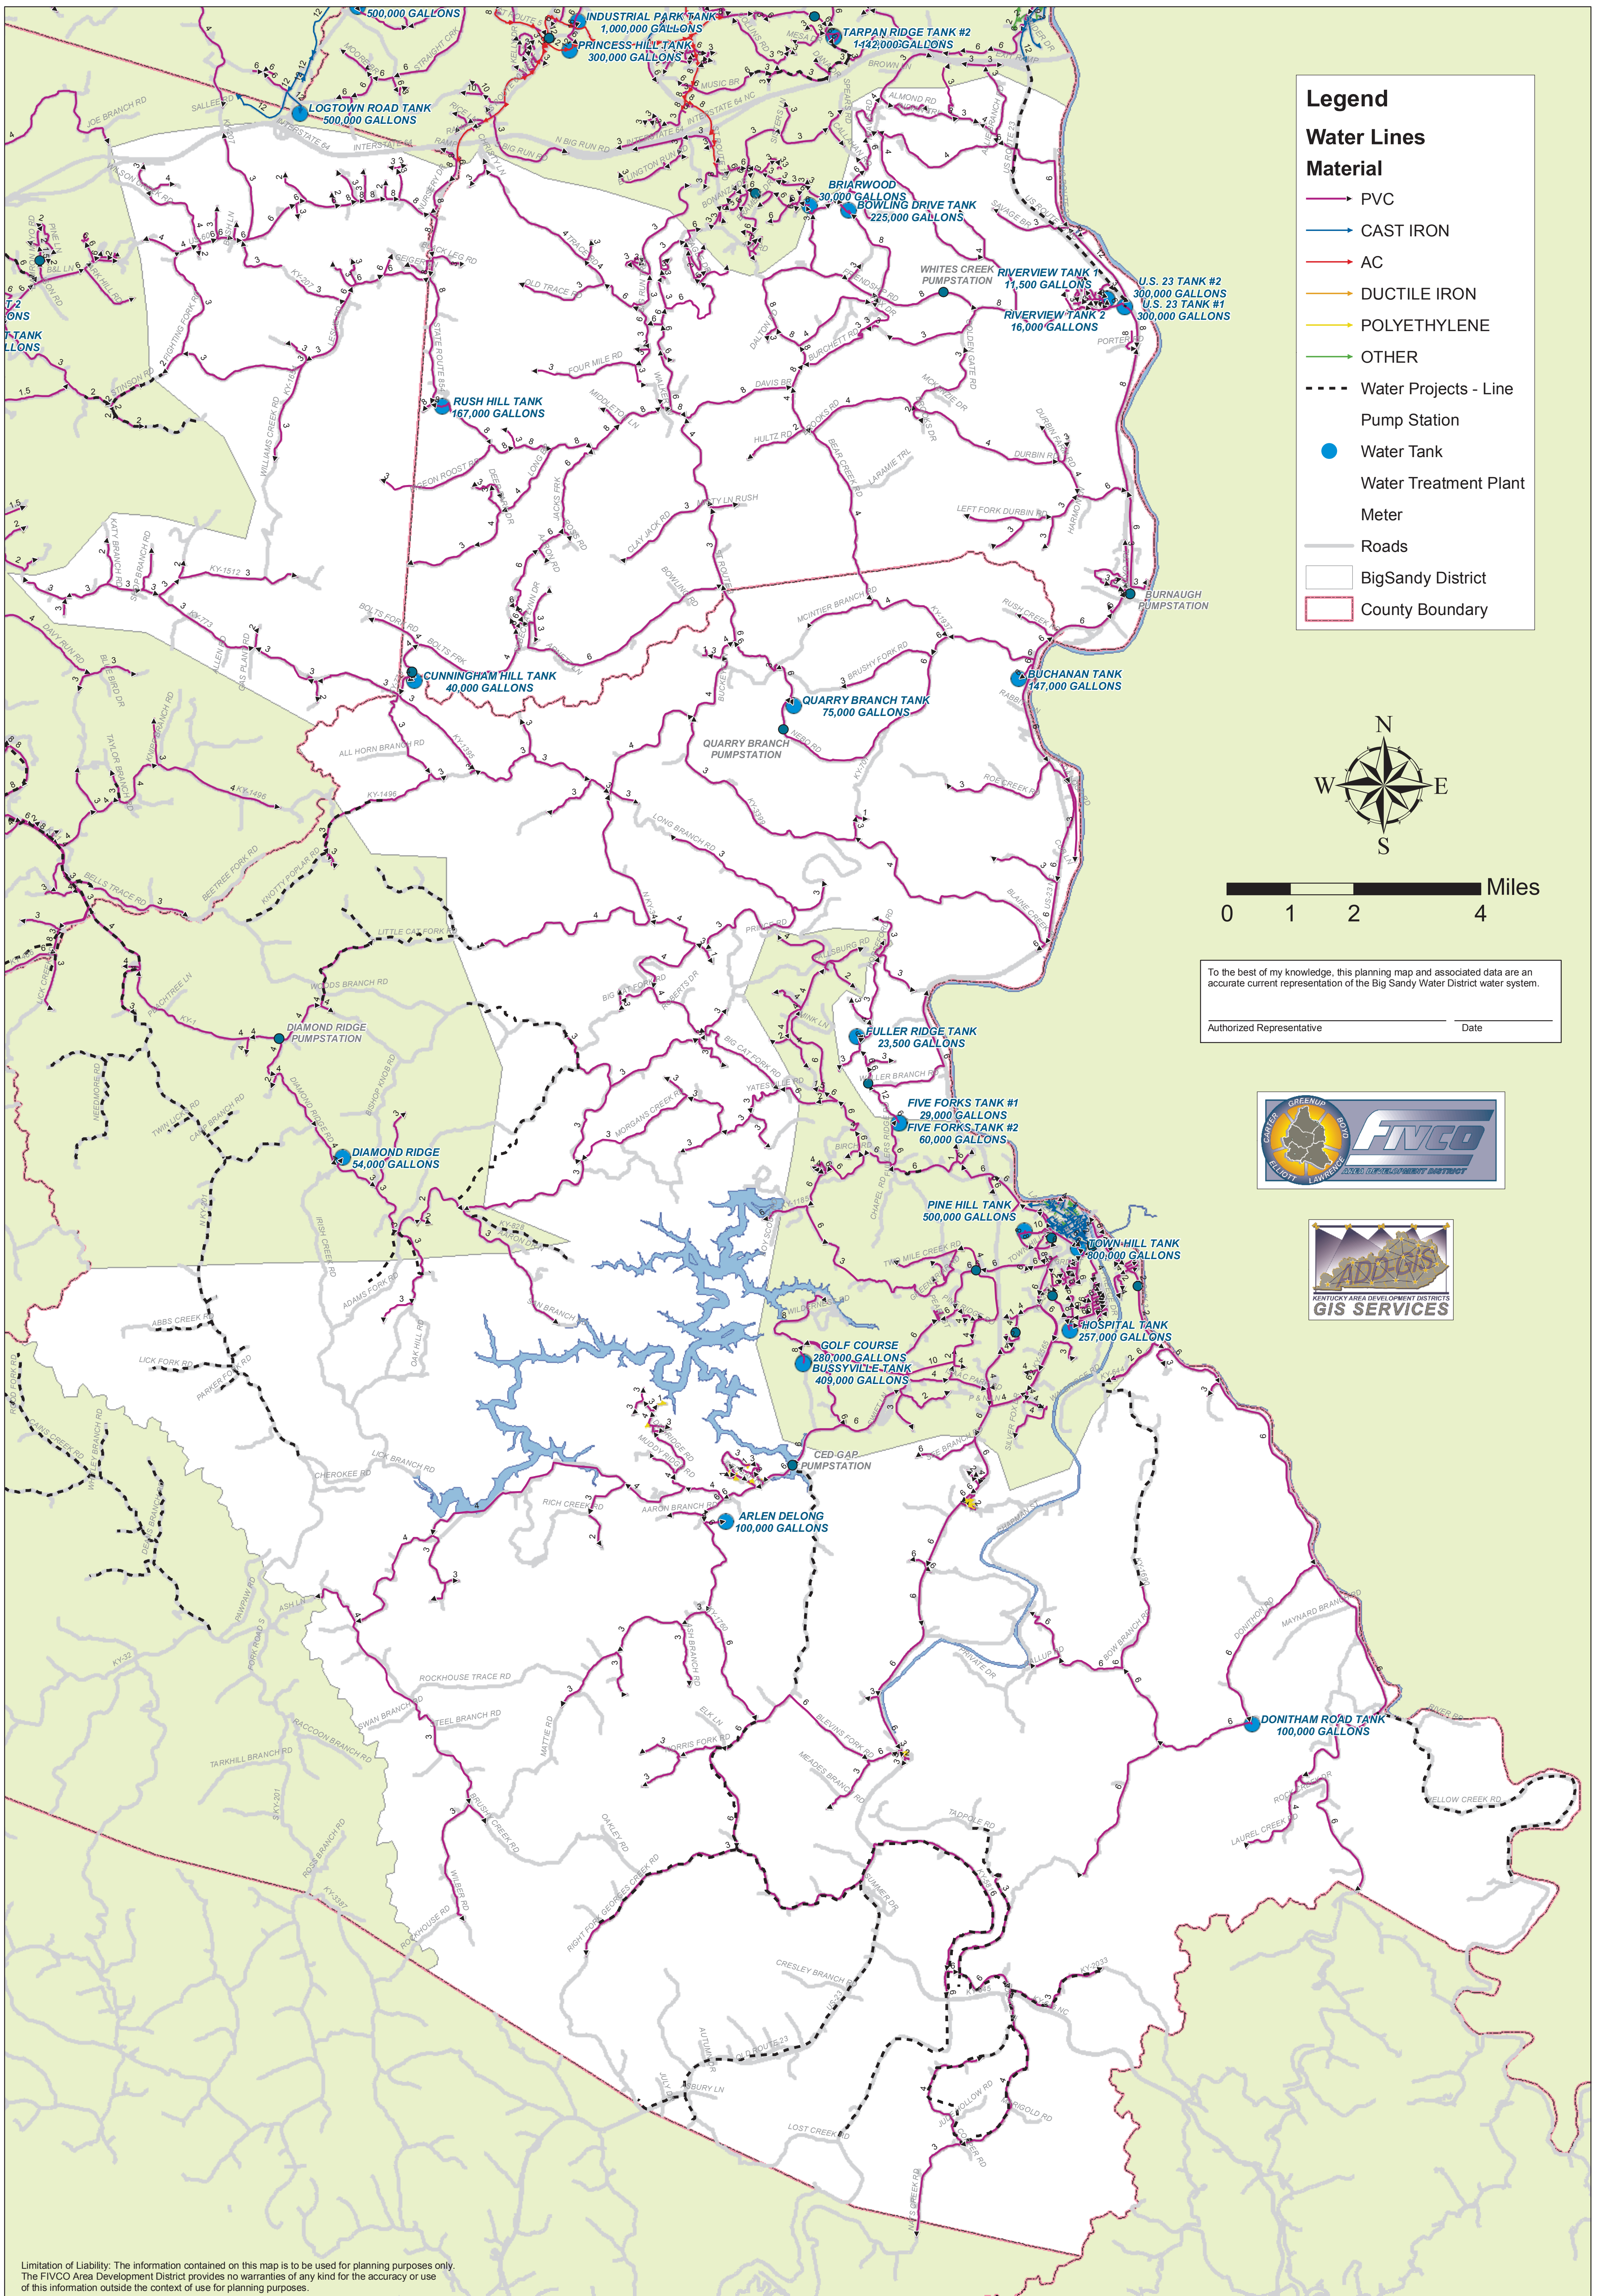

## Legend

### Water Lines

#### Material

- PVC
- CAST IRON
- AC
- DUCTILE IRON
- POLYETHYLENE
- OTHER


- - - Water Projects - Line
- Pump Station
- Water Tank
- Water Treatment Plant
- Meter

- Roads
- BigSandy District
- County Boundary



To the best of my knowledge, this planning map and associated data are an accurate current representation of the Big Sandy Water District water system.

Authorized Representative \_\_\_\_\_ Date \_\_\_\_\_

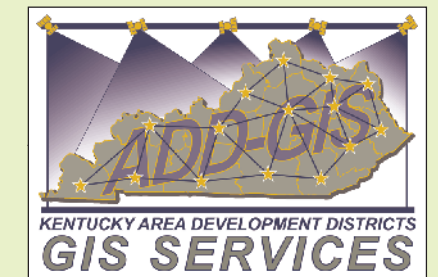

Limitation of Liability: The information contained on this map is to be used for planning purposes only. The FIVCO Area Development District provides no warranties of any kind for the accuracy or use of this information outside the context of use for planning purposes.