


# Cannonsburg Water District Water System October 2006

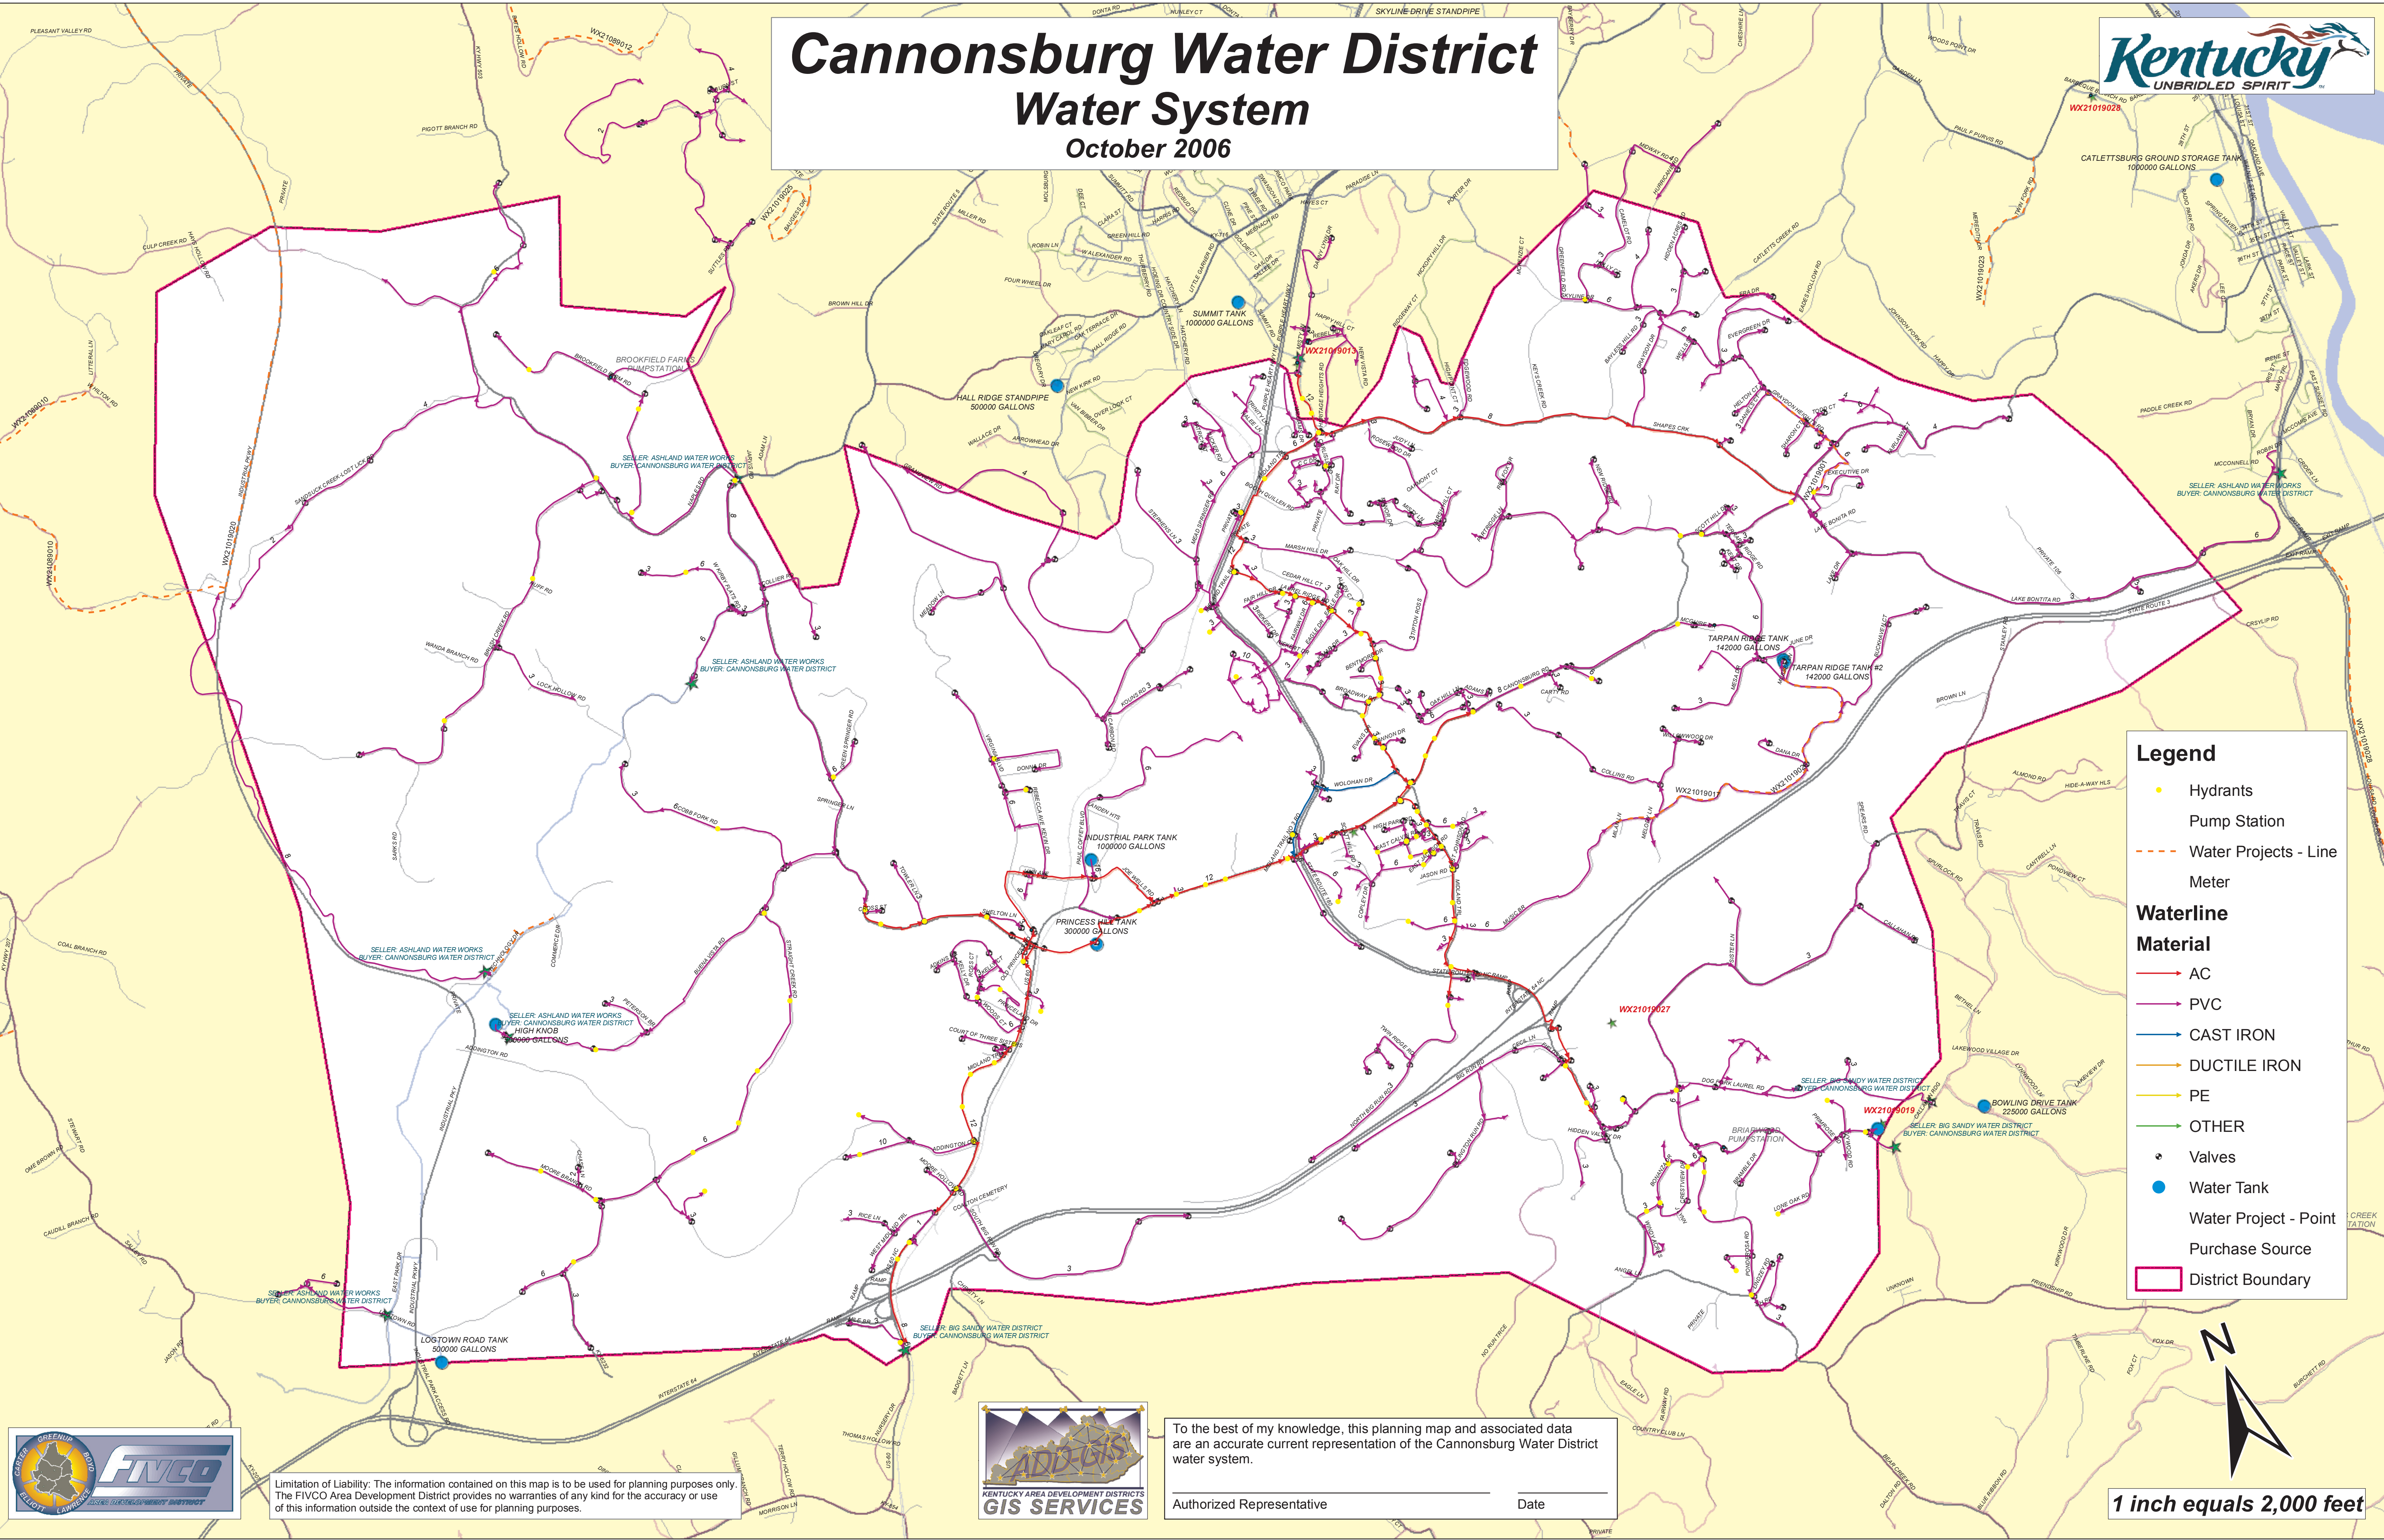

**Legend**

- Hydrants
- Pump Station
- - - Water Projects - Line
- Meter


**Waterline Material**

- AC
- PVC
- CAST IRON
- DUCTILE IRON
- PE
- OTHER

- Valves
- Water Tank
- Water Project - Point
- Purchase Source
- District Boundary



Limitation of Liability: The information contained on this map is to be used for planning purposes only. The FIVCO Area Development District provides no warranties of any kind for the accuracy or use of this information outside the context of use for planning purposes.

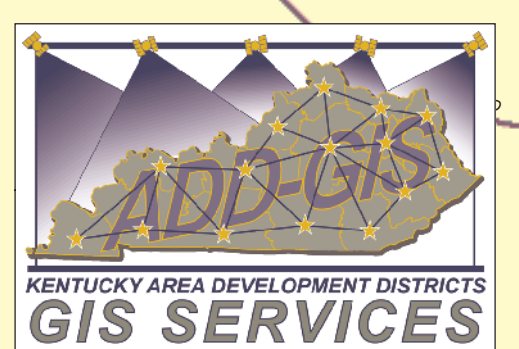

To the best of my knowledge, this planning map and associated data are an accurate current representation of the Cannonsburg Water District water system.

Authorized Representative \_\_\_\_\_ Date \_\_\_\_\_

**1 inch equals 2,000 feet**