


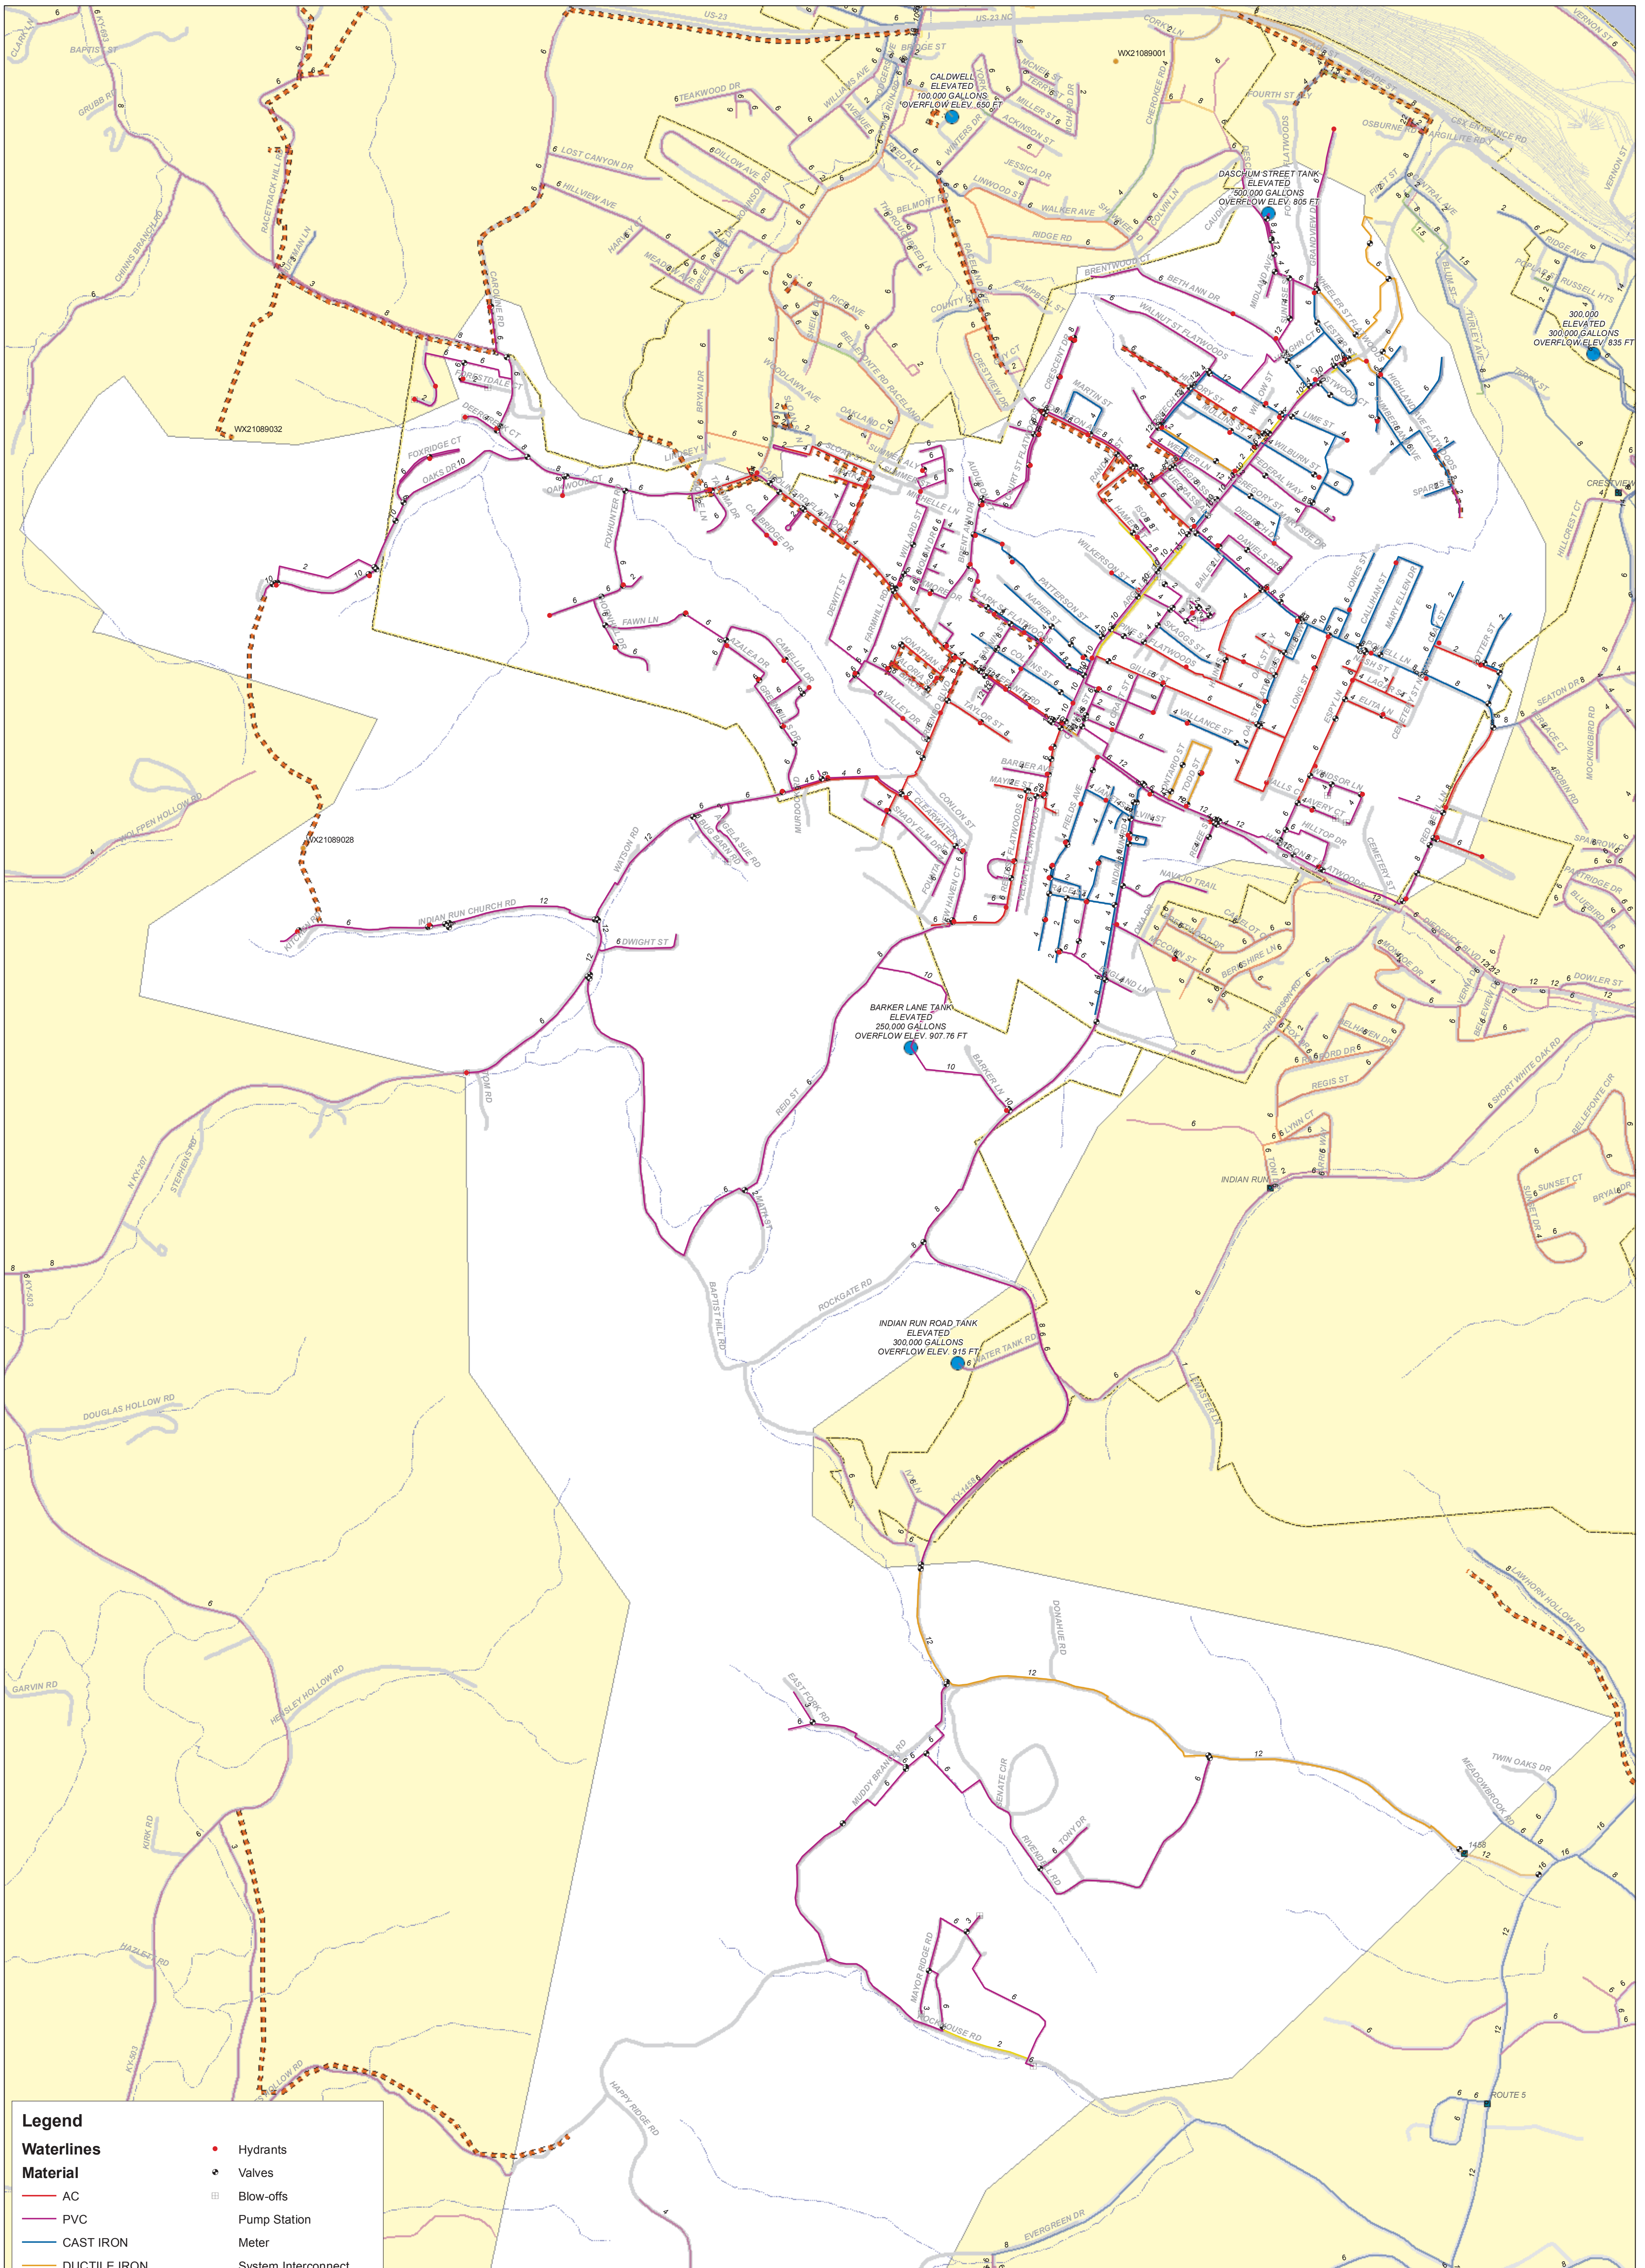

Flatwoods Public Works and Utilities Water System December 2005





Legend

Waterlines	• Hydrants
Material	• Valves
— AC	■ Blow-offs
— PVC	■ Pump Station
— CAST IRON	■ Meter
— DUCTILE IRON	■ System Interconnect
— POLYETHYLENE	● Water Tank
— OTHER (GALVANIZED)	— Roads
— Water Line Projects	— Railroads
	□ Flatwoods Water System
	□ City Boundaries

To the best of my knowledge, this planning map and associated data are an accurate current representation of the Flatwoods Public Works and Utilities water system.

Authorized Representative _____ Date _____

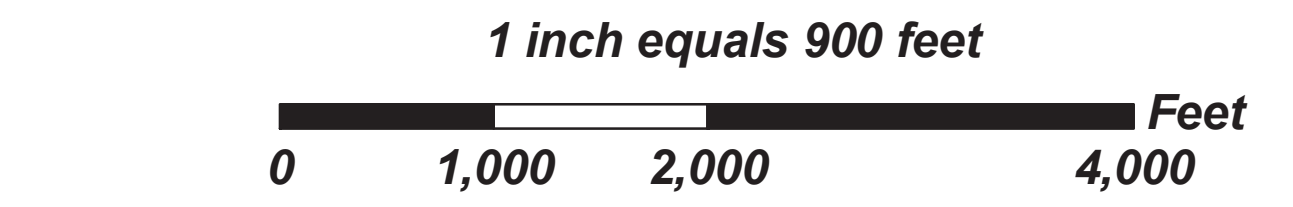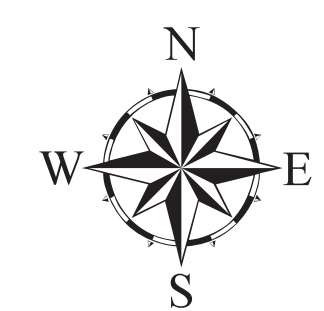

Limitation of Liability: The information contained on this map is to be used for planning purposes only. The FIVCO Area Development District provides no warranties of any kind for the accuracy or use of this information outside the context of use for planning purposes.