


Louisa Board of Water and Sewage Commission Water System December 2004

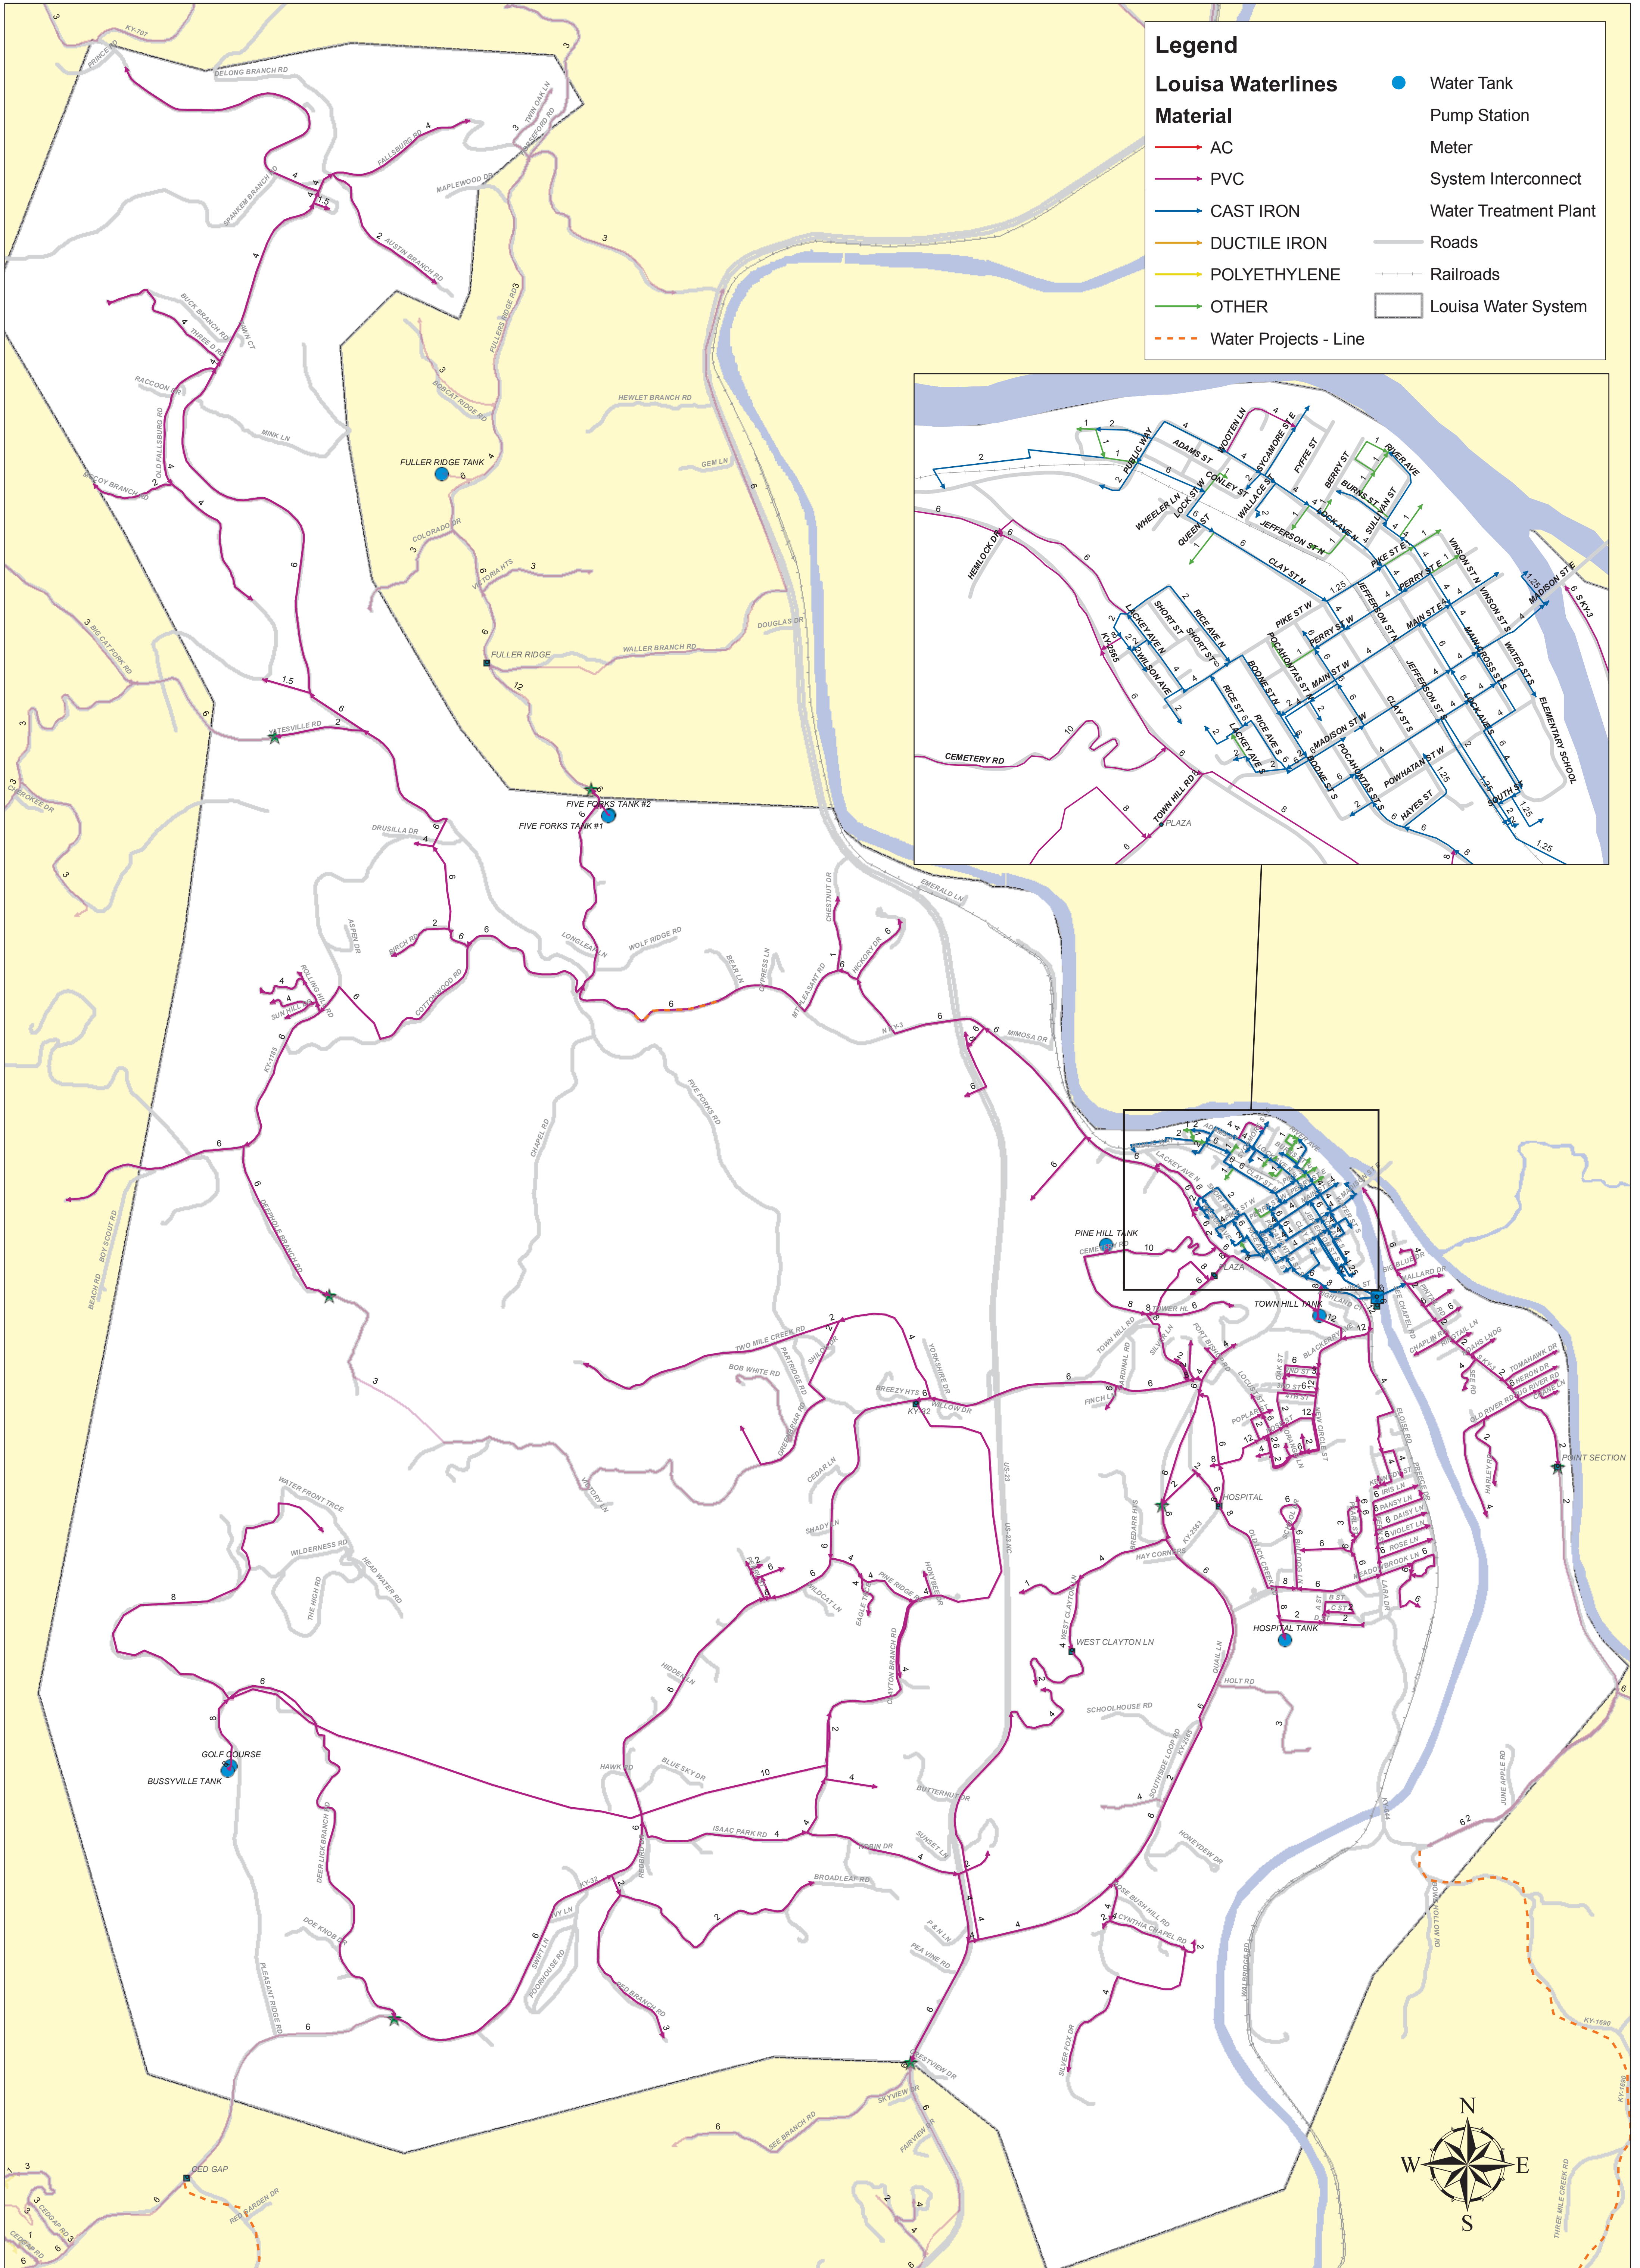

Legend

Louisa Waterlines Material	● Water Tank
— AC	□ Pump Station
— PVC	□ Meter
— CAST IRON	□ System Interconnect
— DUCTILE IRON	□ Water Treatment Plant
— POLYETHYLENE	— Roads
— OTHER	— Railroads
— Water Projects - Line	□ Louisa Water System



To the best of my knowledge, this planning map and associated data are an accurate current representation of the Louisa Board of Water and Sewage Commission water system.

Authorized Representative _____ Date _____



Limitation of Liability: The information contained on this map is to be used for planning purposes only. The FIVCO Area Development District provides no warranties of any kind for the accuracy or use of this information outside the context of use for planning purposes.

