


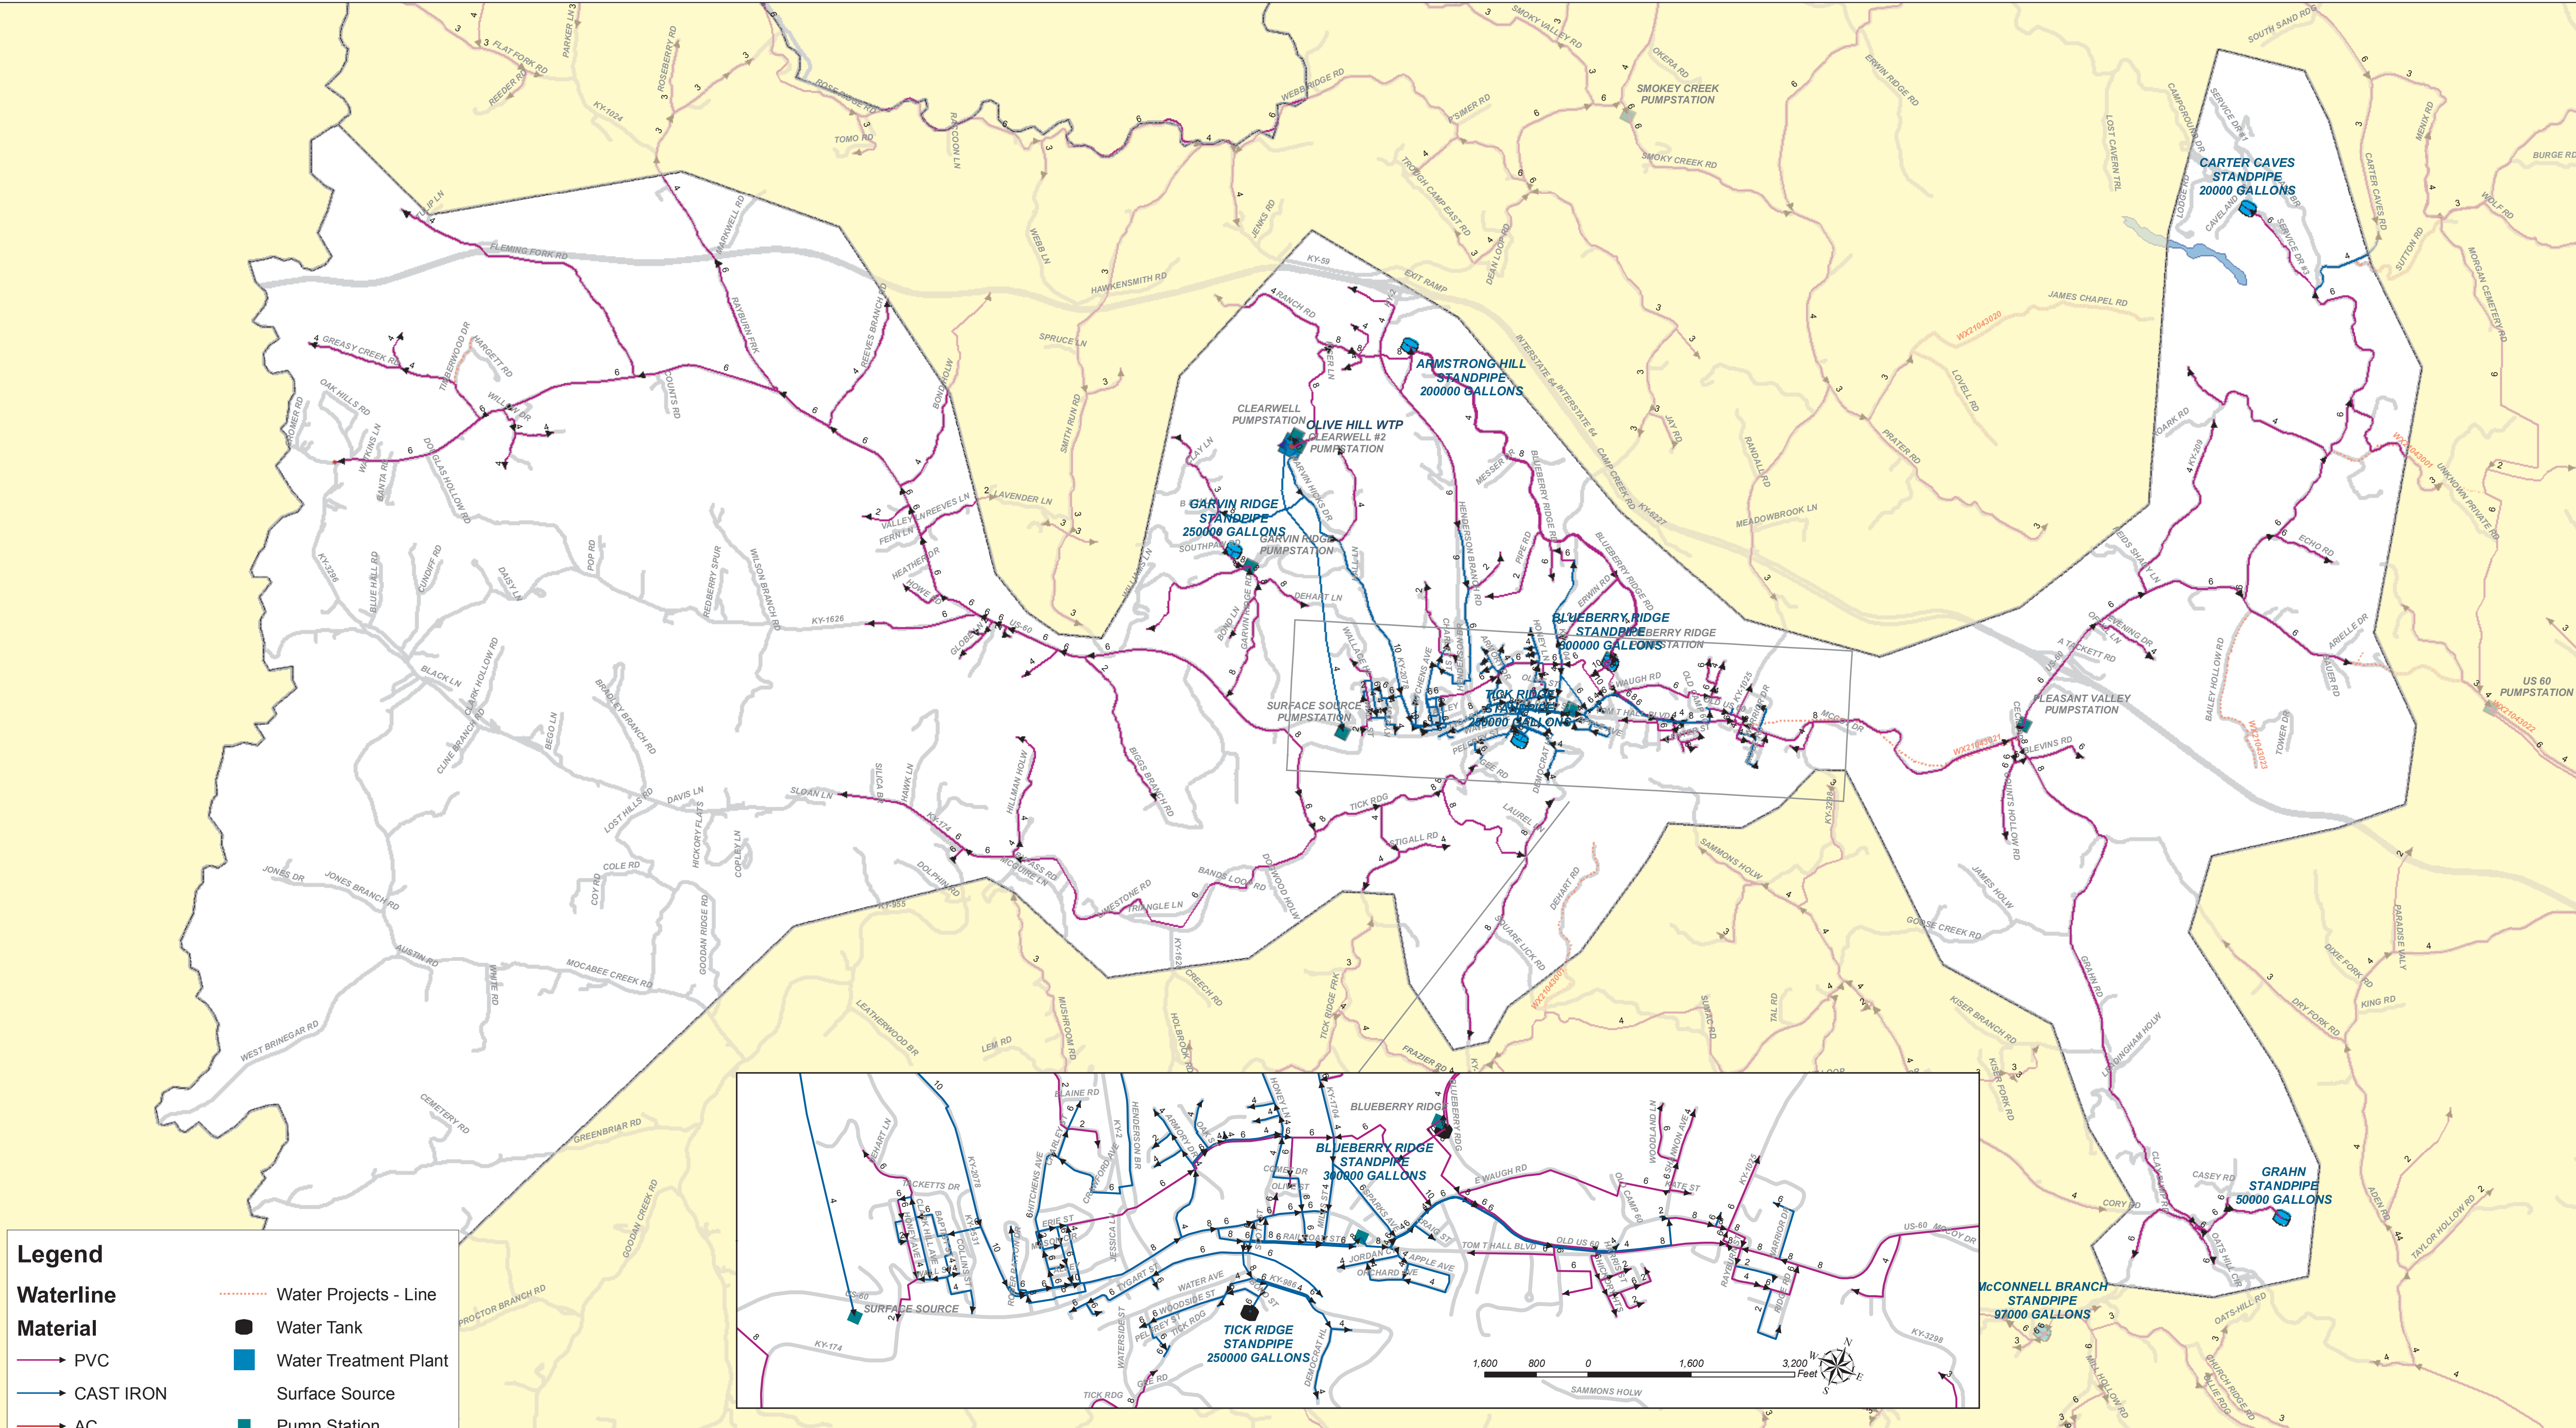



Olive Hill Municipal Water Works Water System

December 2005



Legend

Waterline Material Water Projects - Line
● Water Tank	■ Water Treatment Plant
— PVC	■ Surface Source
— CAST IRON	■ Pump Station
— AC	■ Public Well Source
— DUCTILE IRON	— Roads
— POLYETHYLENE	□ Olive Hill System
— OTHER	

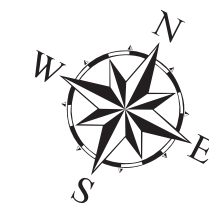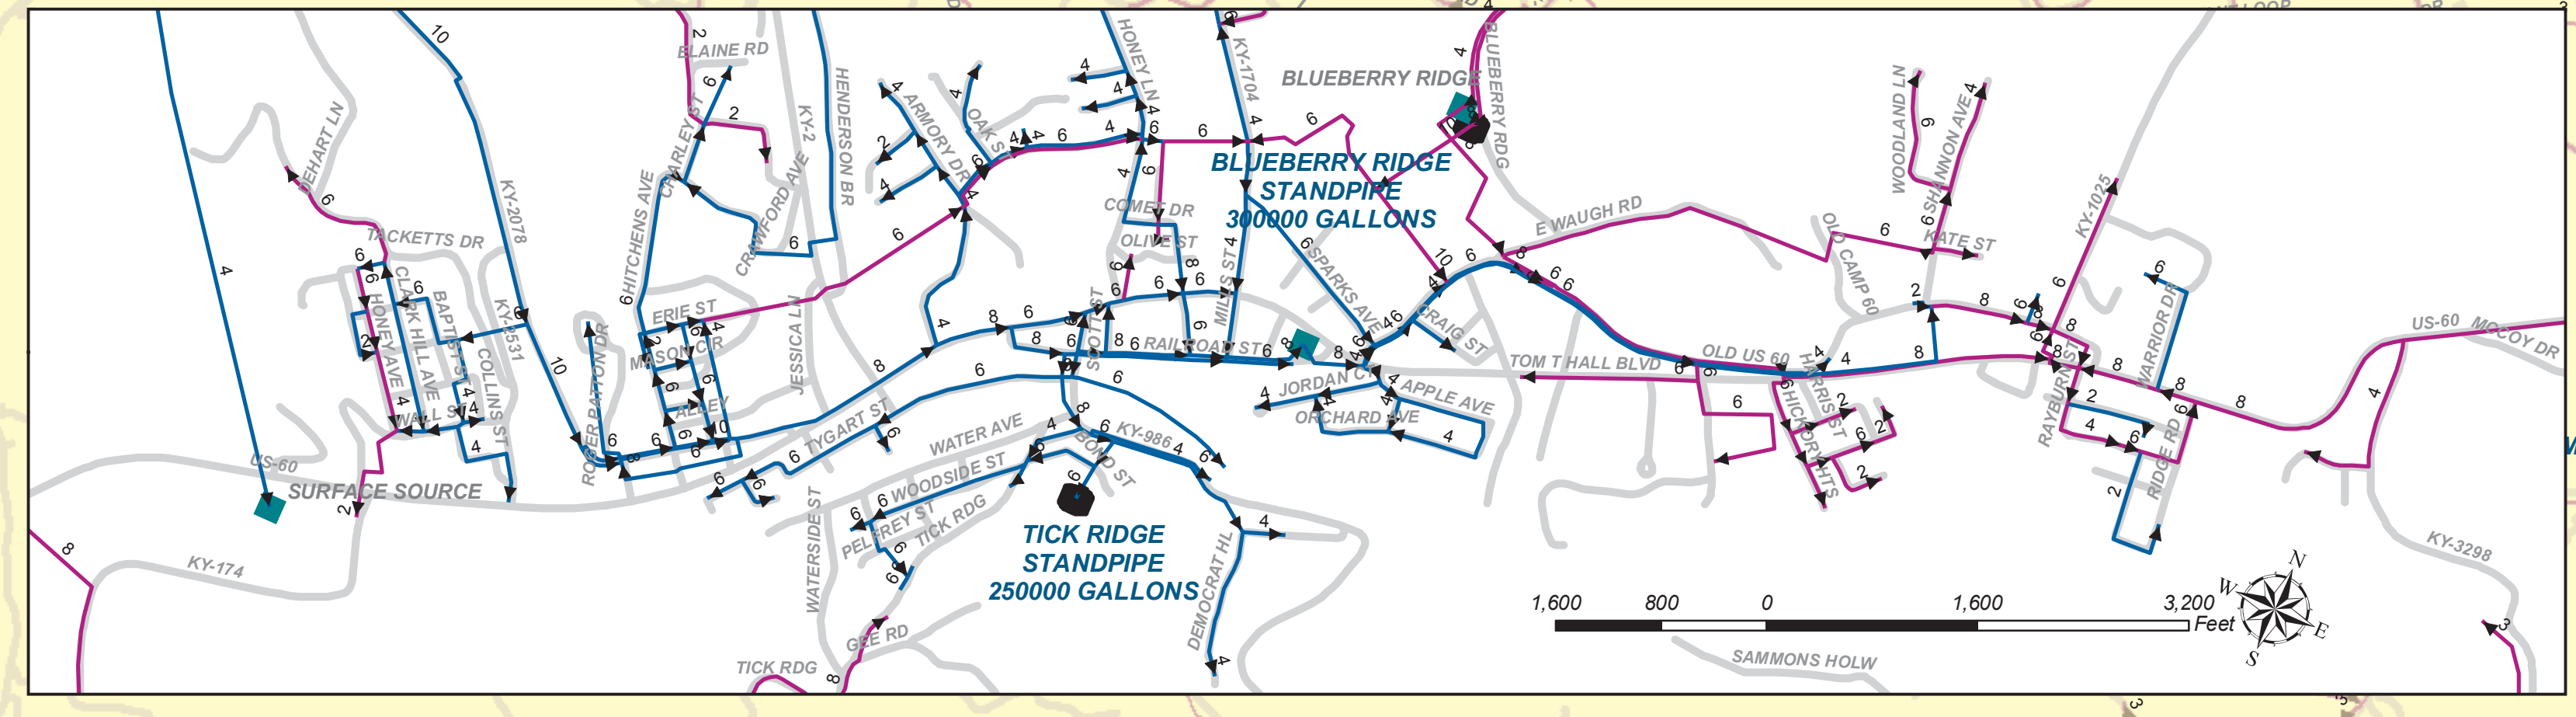

To the best of my knowledge, this planning map and associated data are an accurate current representation of the Olive Hill Municipal Water Works water system.

Authorized Representative _____ Date _____

Limitation of Liability: The information contained on this map is to be used for planning purposes only. The FIVCO Area Development District provides no warranties of any kind for the accuracy or use of this information outside the context of use for planning purposes.

