




Raceland Water Works

Water System

December 2006


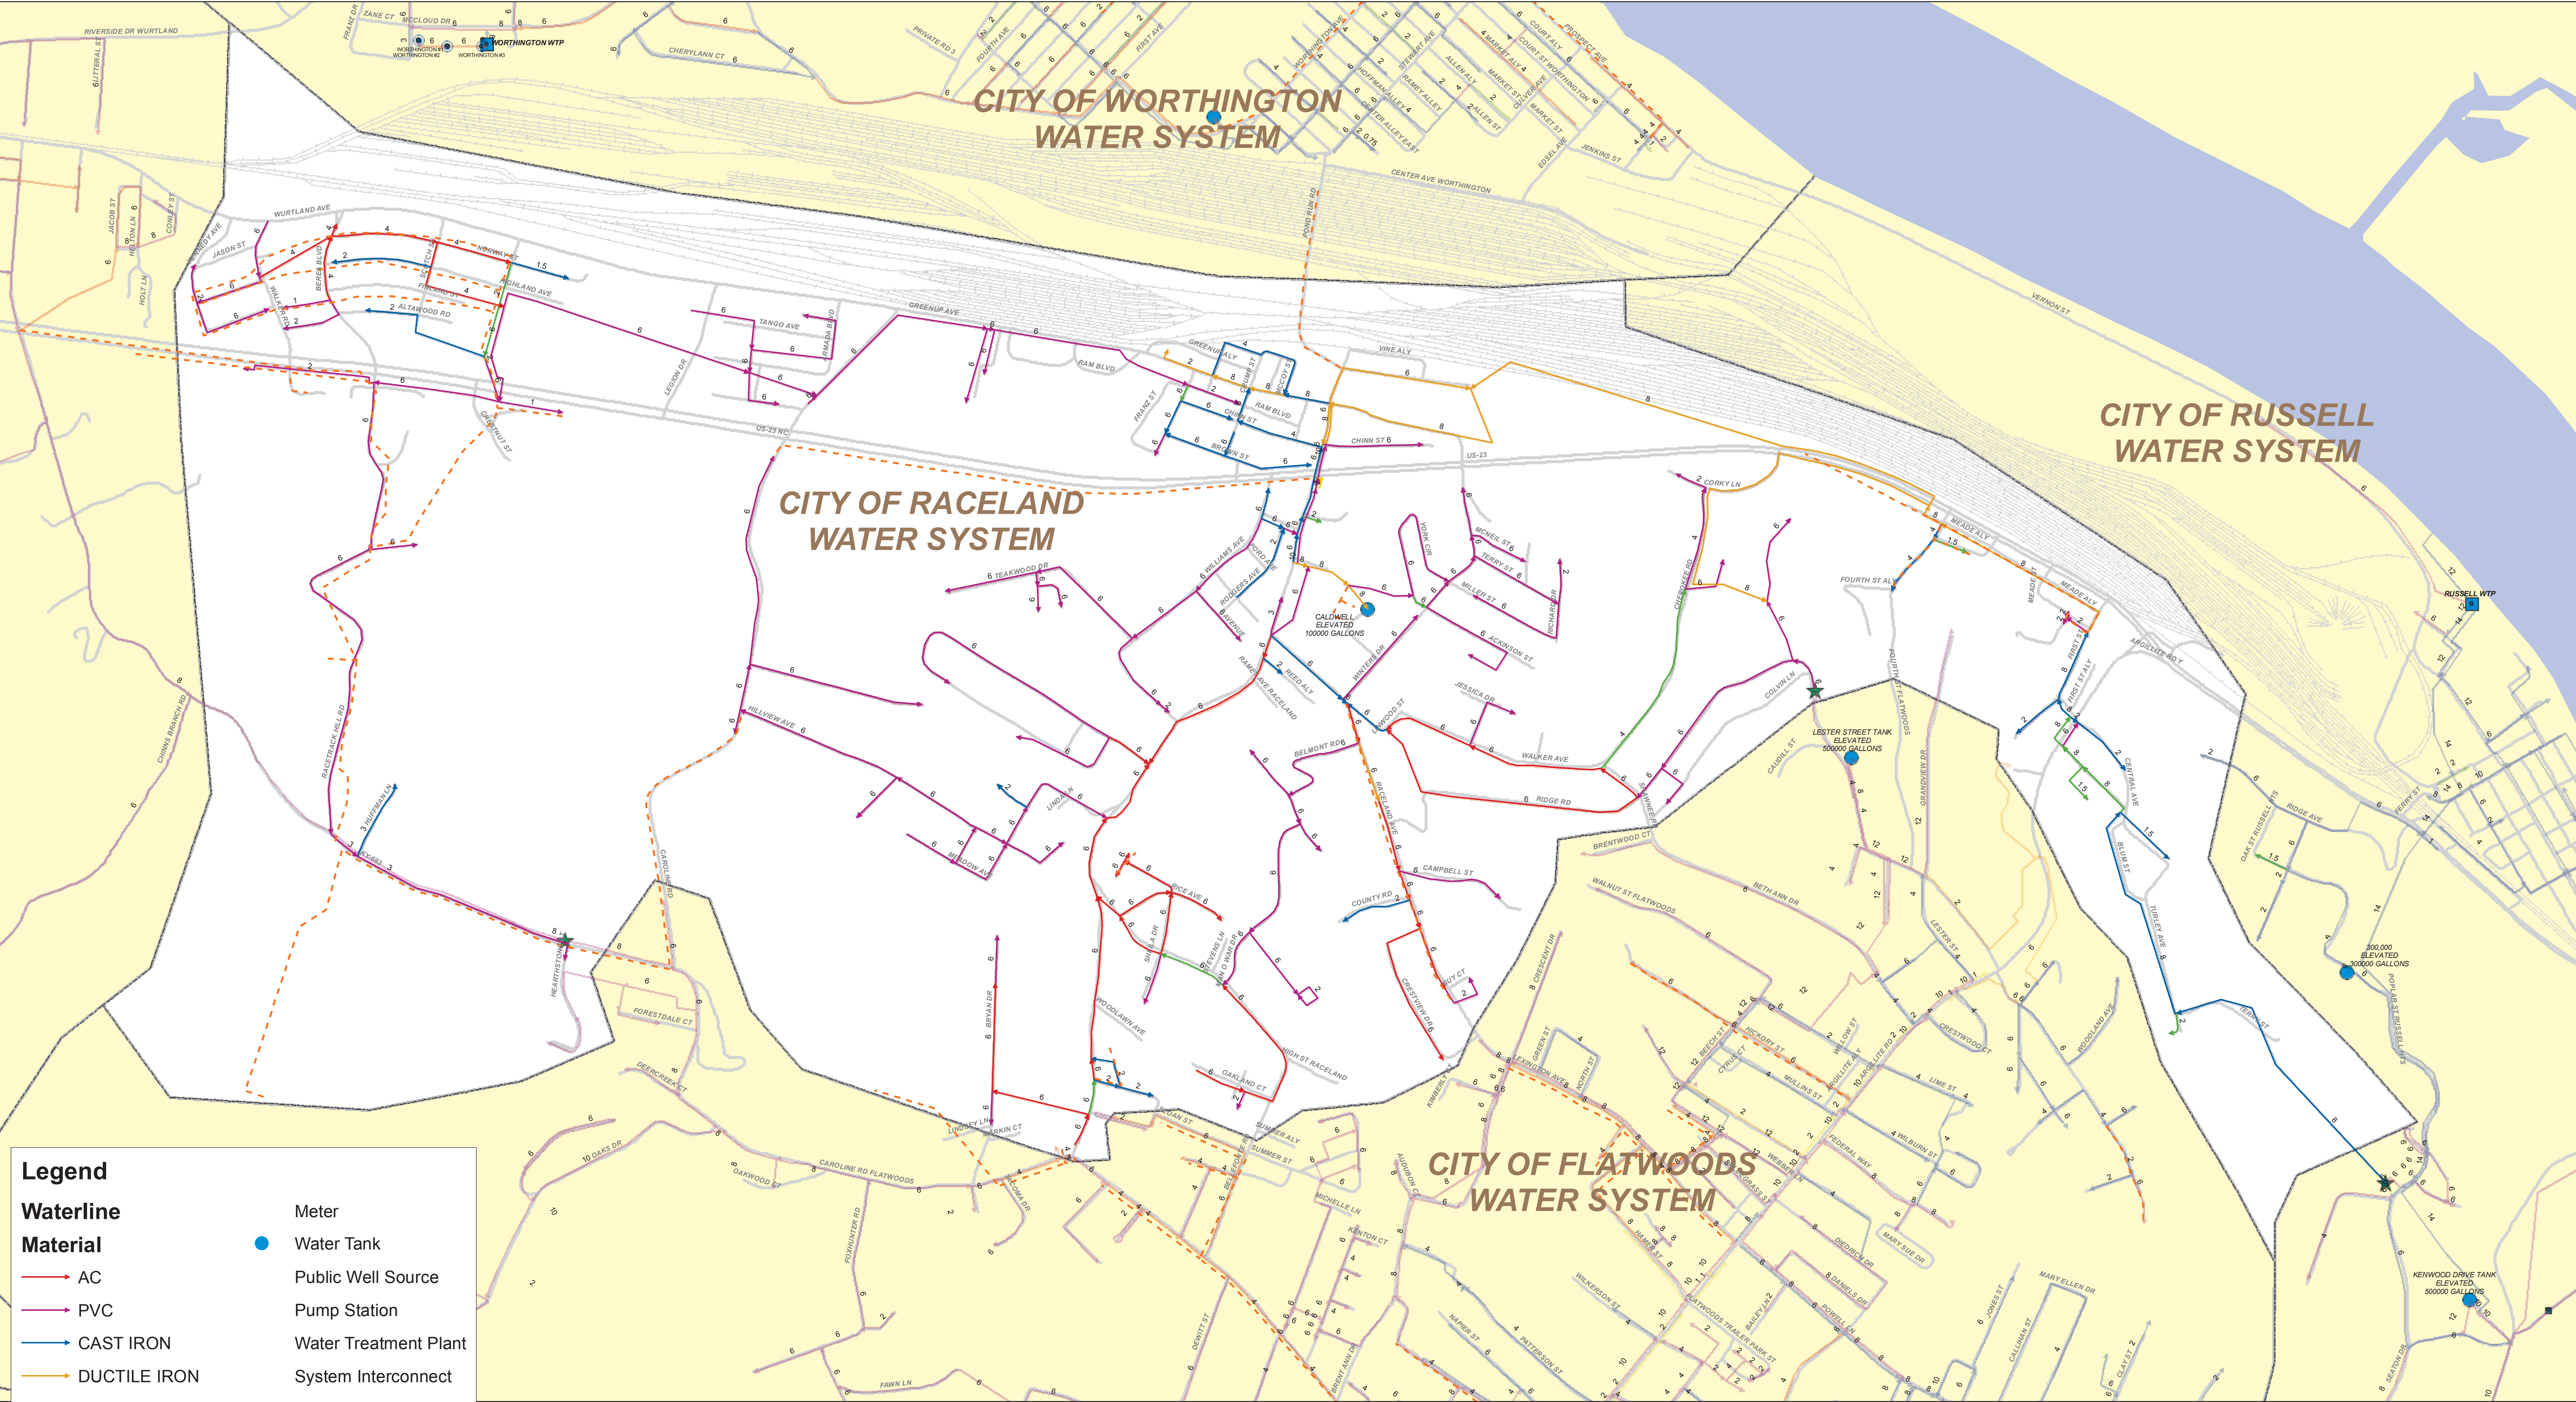


Legend

Waterline Material	Meter
AC	Water Tank
PVC	Public Well Source
CAST IRON	Pump Station
DUCTILE IRON	Water Treatment Plant
POLYETHYLENE	System Interconnect
OTHER	Roads
Water Line Projects	Railroads
Water Pump	Raceland Water Area

To the best of my knowledge, this planning map and associated data are an accurate current representation of the Raceland Water Works water system.

Authorized Representative _____ Date _____

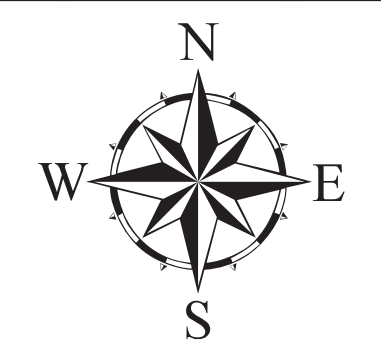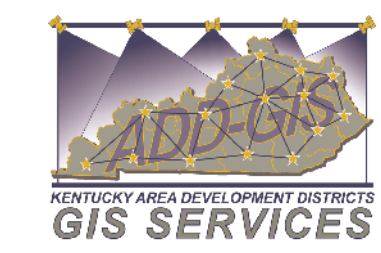

Limitation of Liability: The information contained on this map is to be used for planning purposes only. The FVCO Area Development District provides no warranties of any kind for the accuracy or use of this information outside the context of use for planning purposes.