
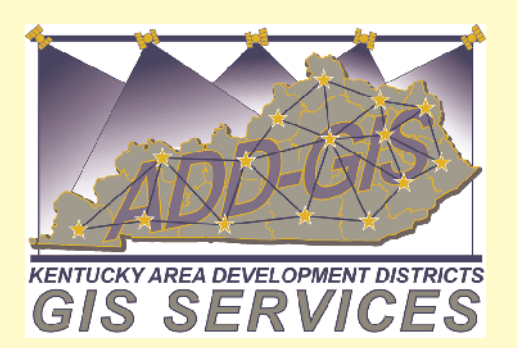
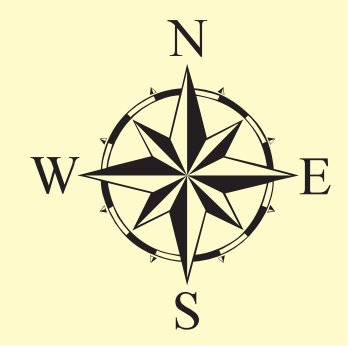


South Shore Water Works, Inc. Water System February 2006

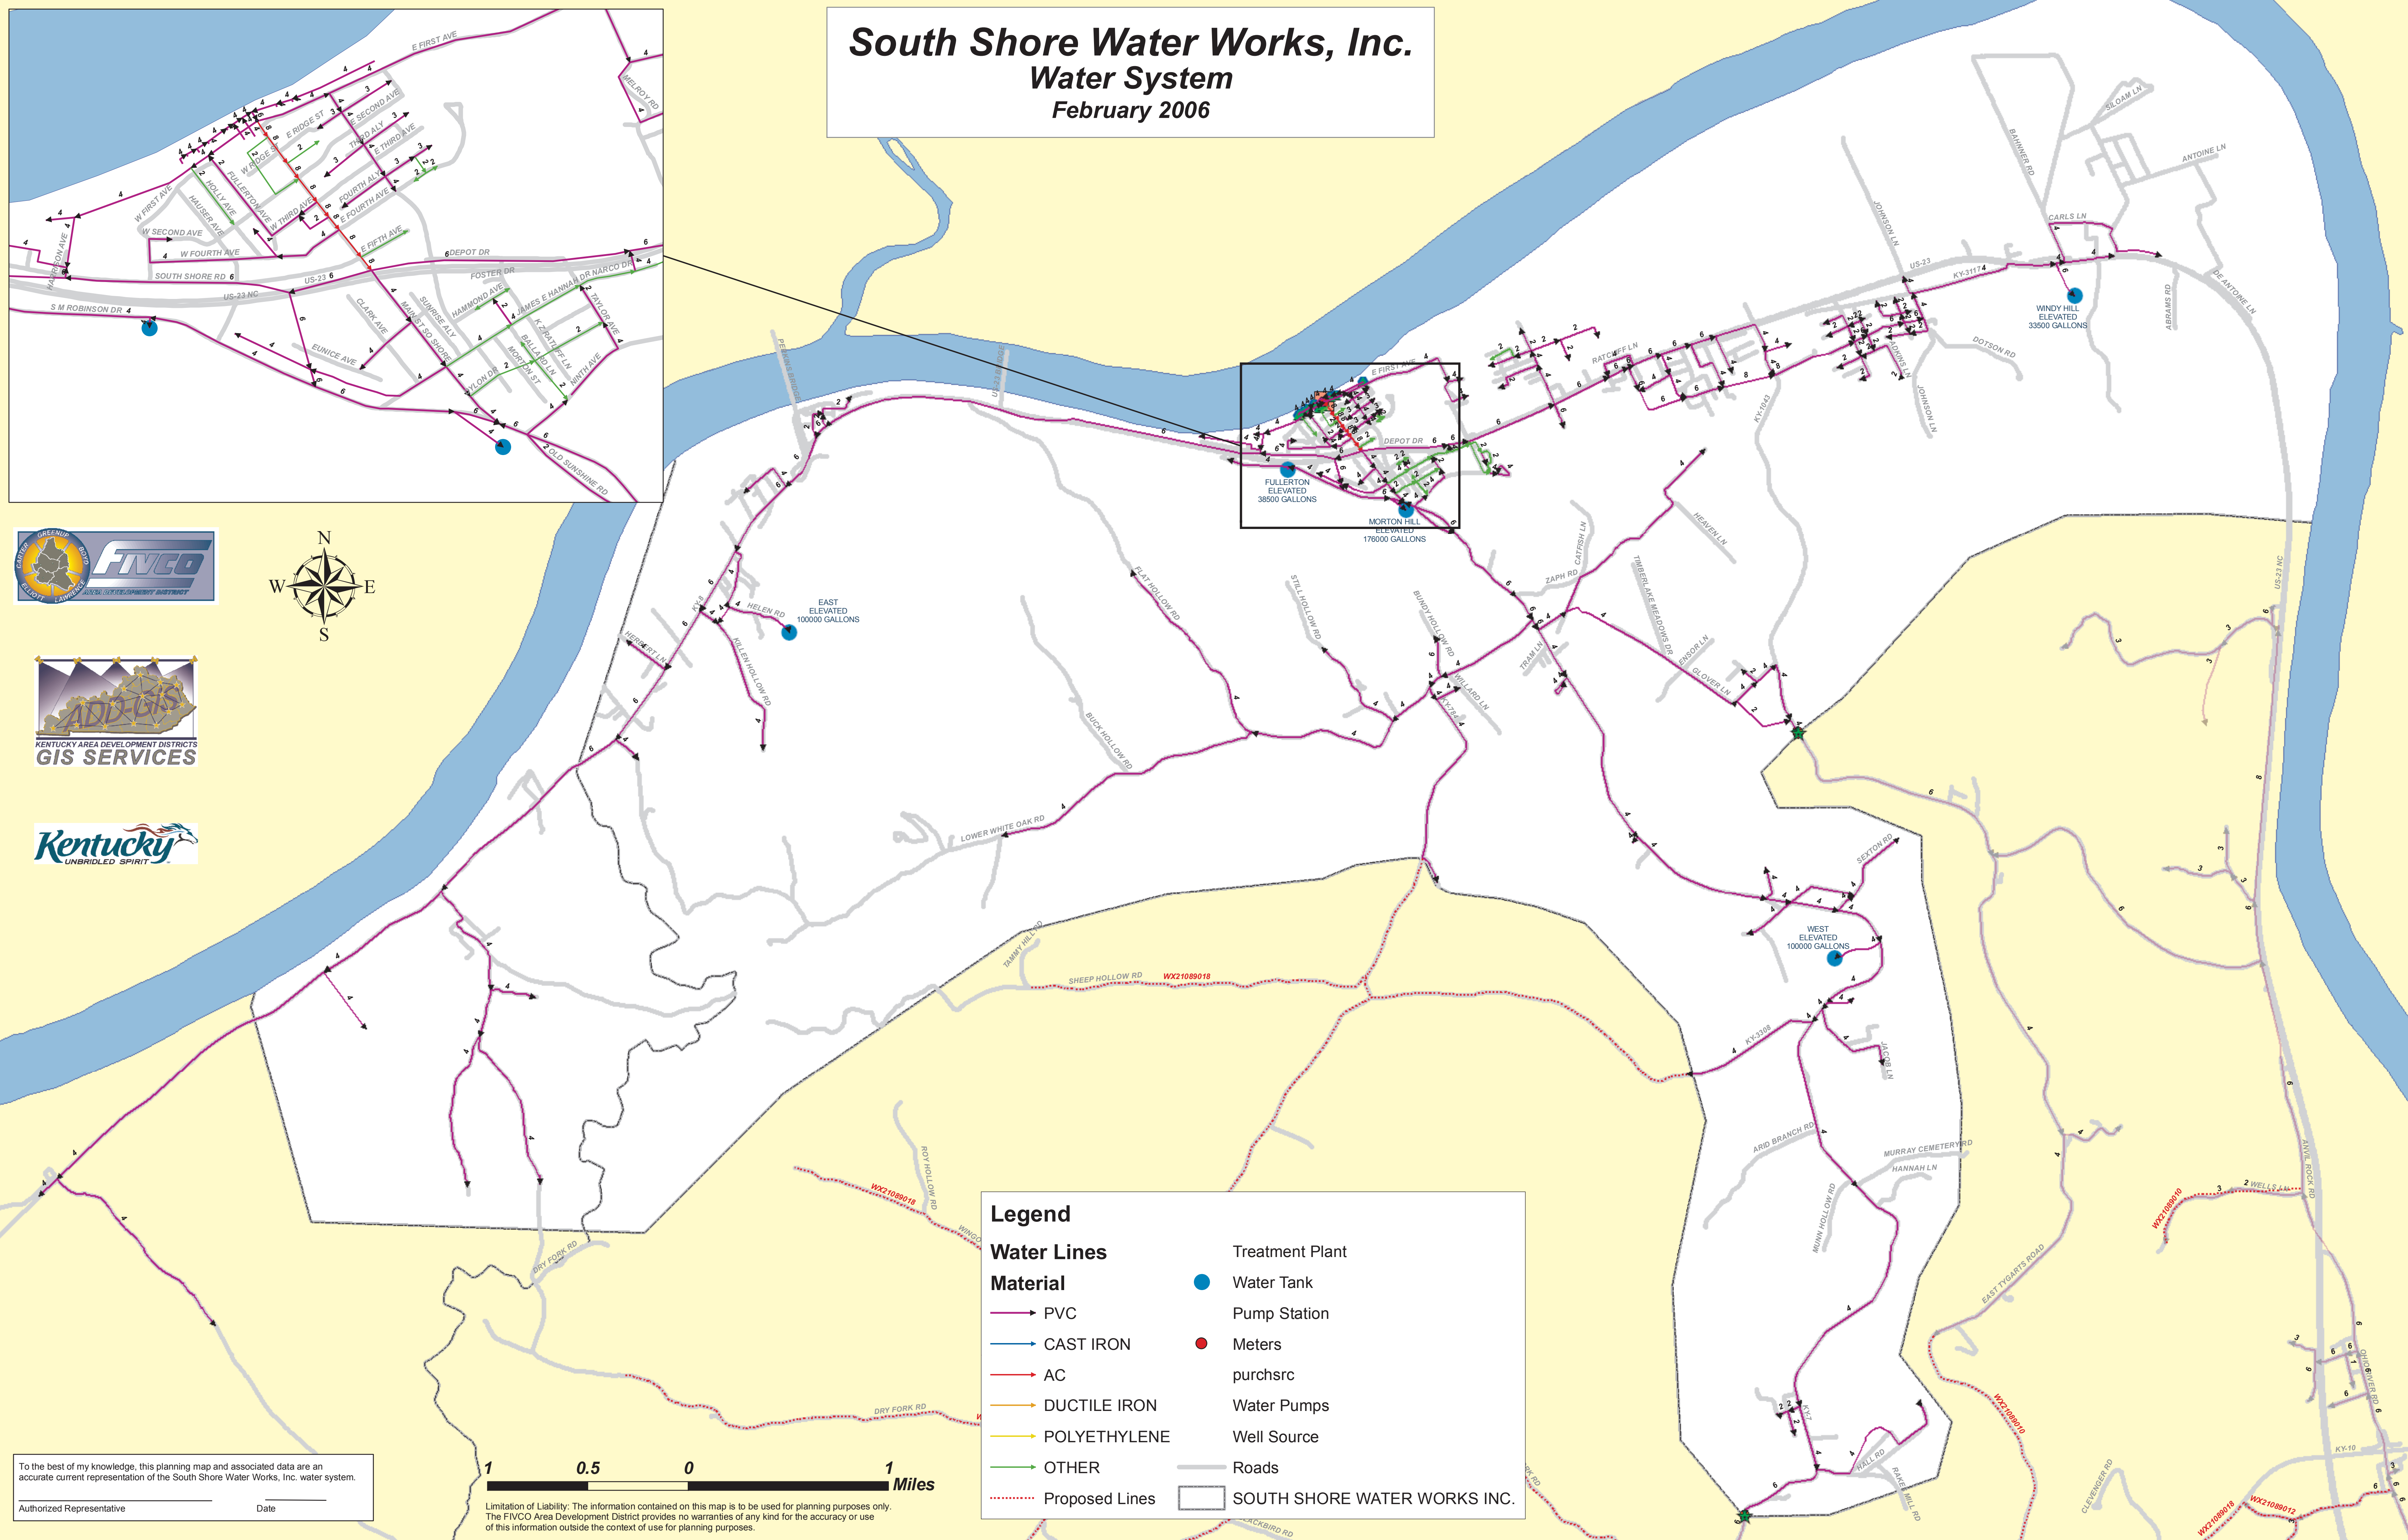

Legend

Water Lines		Treatment Plant
Material		Water Tank
PVC	Water Tank	Pump Station
CAST IRON	Meters	purchsrc
AC		Water Pumps
DUCTILE IRON		Well Source
POLYETHYLENE		Roads
OTHER		SOUTH SHORE WATER WORKS INC.
Proposed Lines		

To the best of my knowledge, this planning map and associated data are an accurate current representation of the South Shore Water Works, Inc. water system.

Authorized Representative _____ Date _____



Limitation of Liability: The information contained on this map is to be used for planning purposes only. The FIVCO Area Development District provides no warranties of any kind for the accuracy or use of this information outside the context of use for planning purposes.